


STATION SITE LOOKING NORTHEAST

NORTHGATE STATION 90% DESIGN



SOUTH PLAZA LOOKING NORTH

NORTHGATE STATION 90% DESIGN

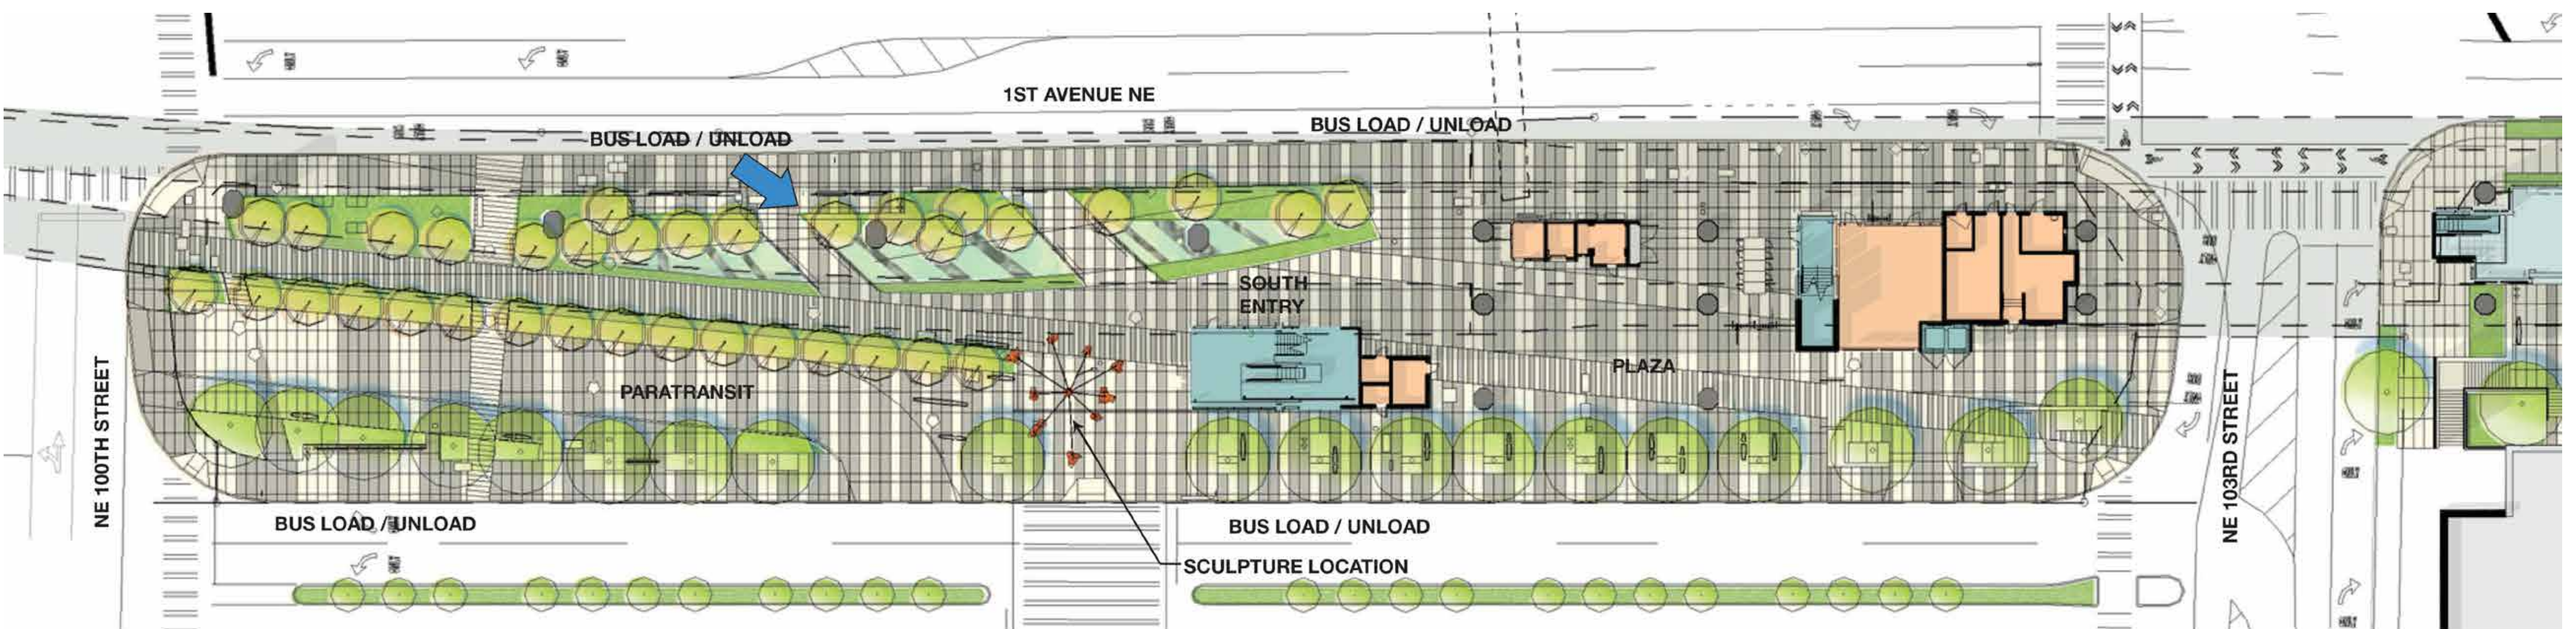

MEZZANINE LOOKING NORTH

NORTHGATE STATION 90% DESIGN



3/14

PLATFORM LOOKING NORTH

NORTHGATE STATION 90% DESIGN




3/14


ELEVATIONS AND PLANS

NORTHGATE STATION 90% DESIGN


WEST ELEVATION

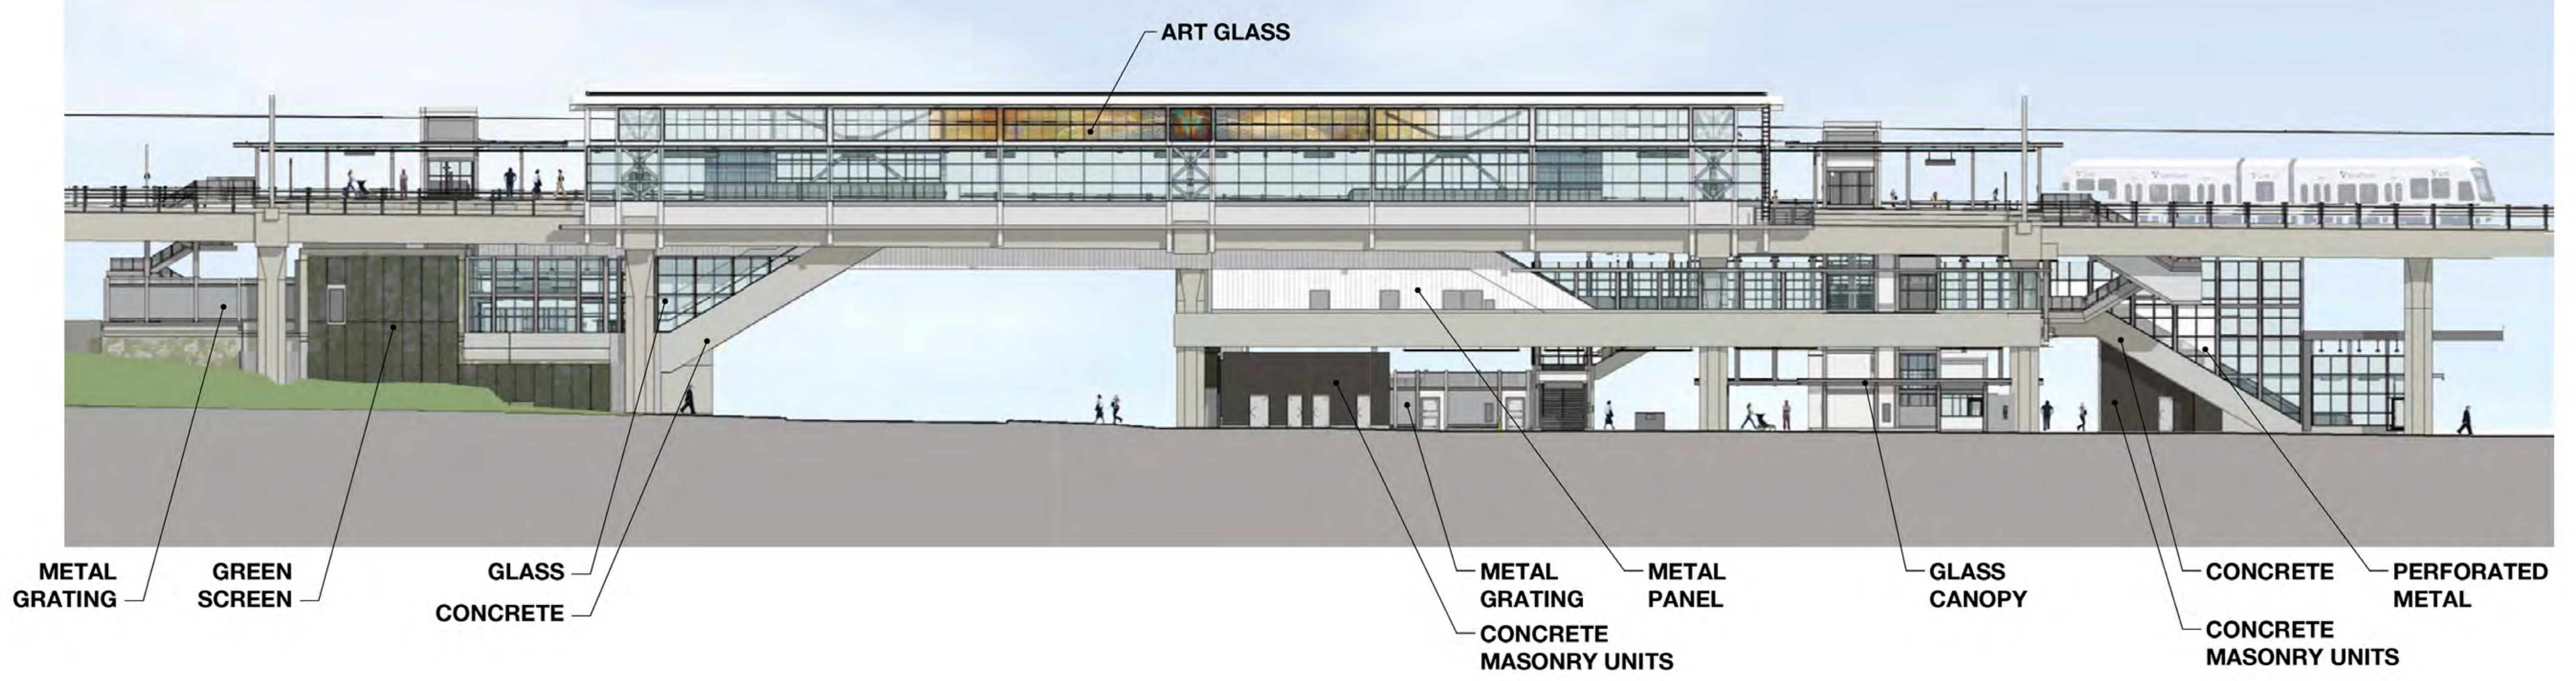


EAST ELEVATION

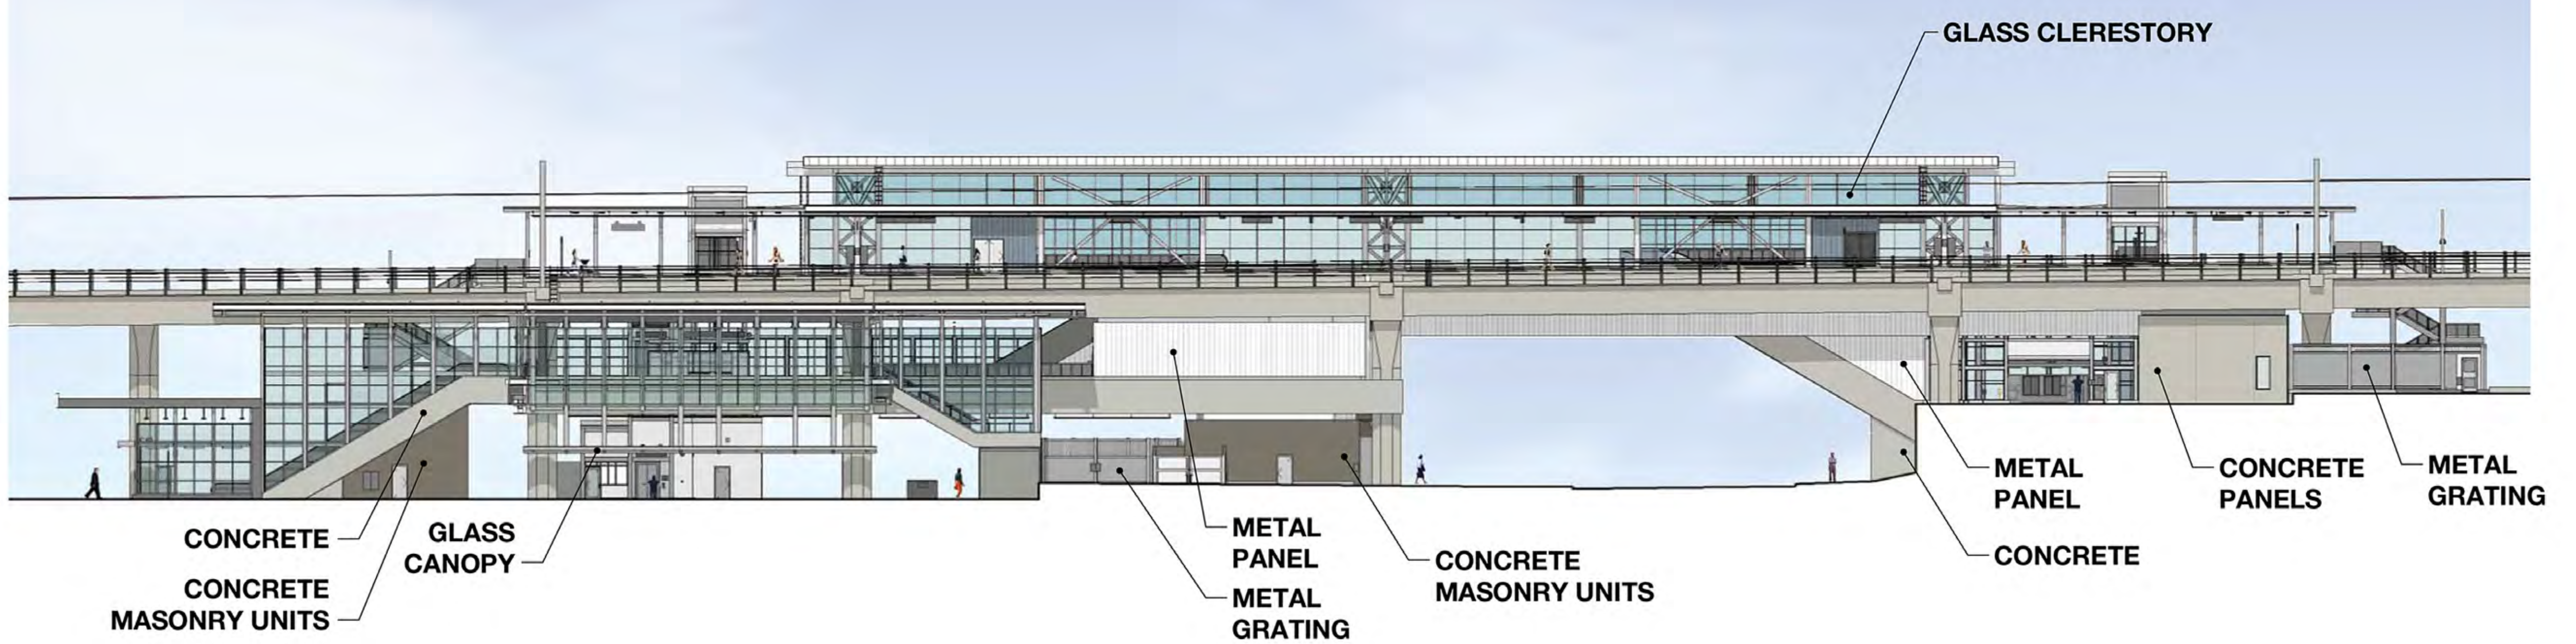

PLATFORM PLAN


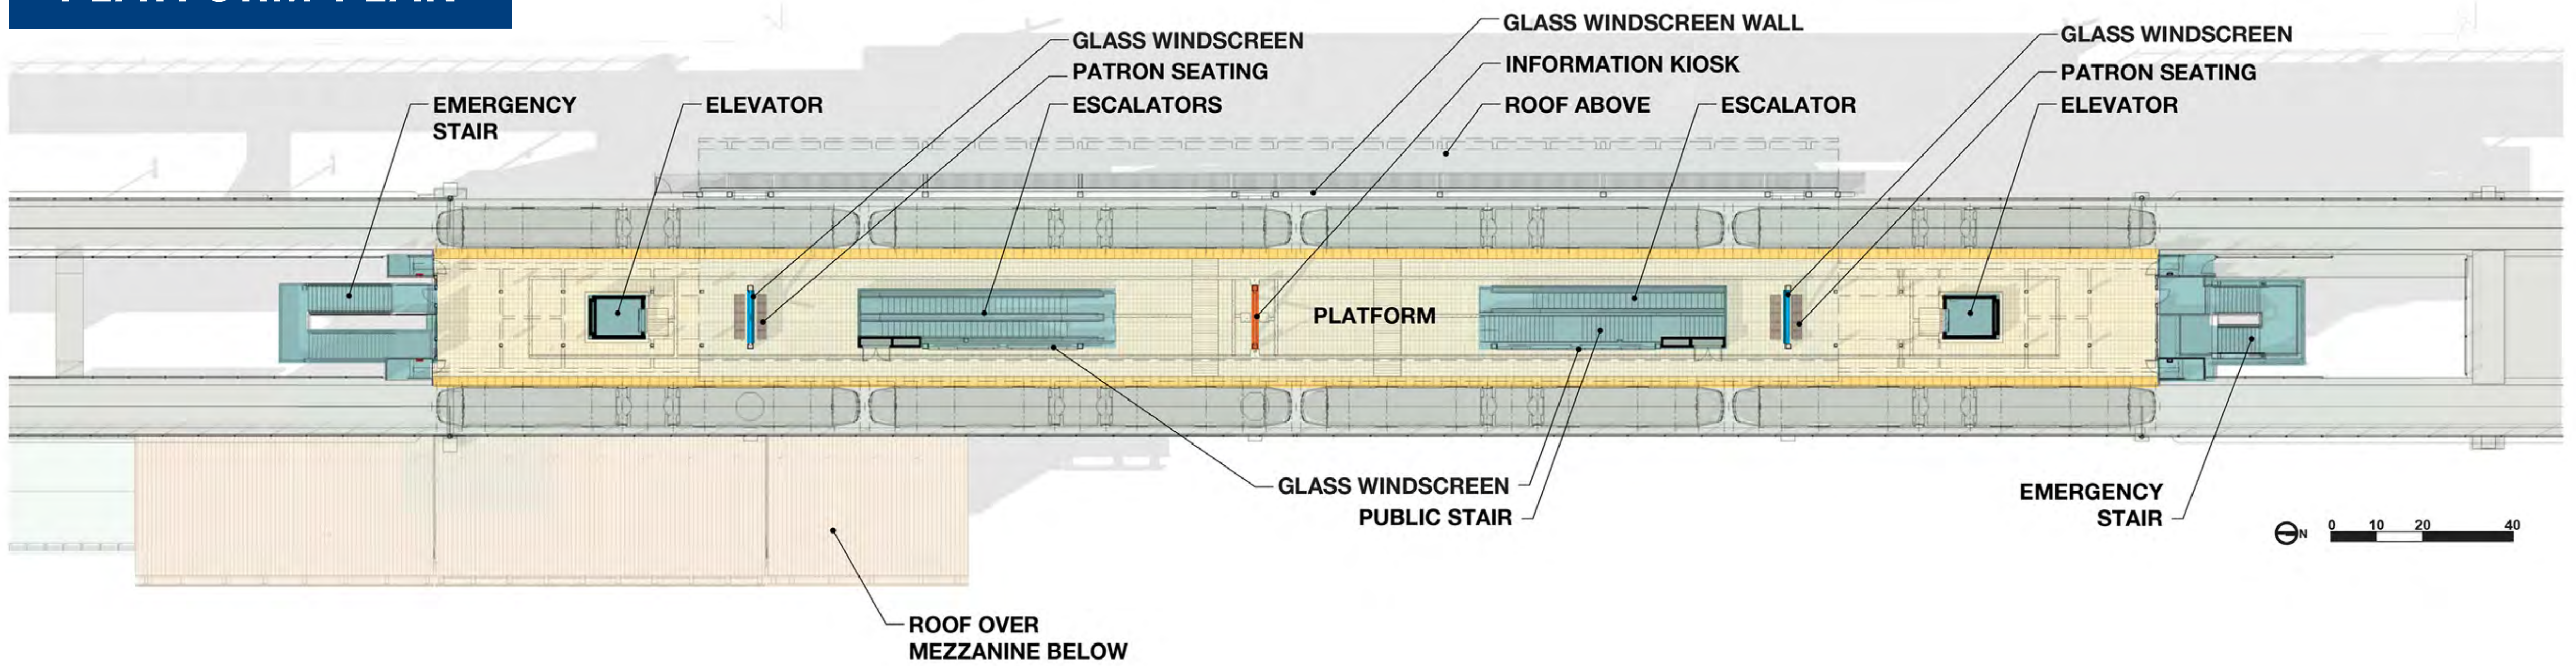


MEZZANINE PLAN

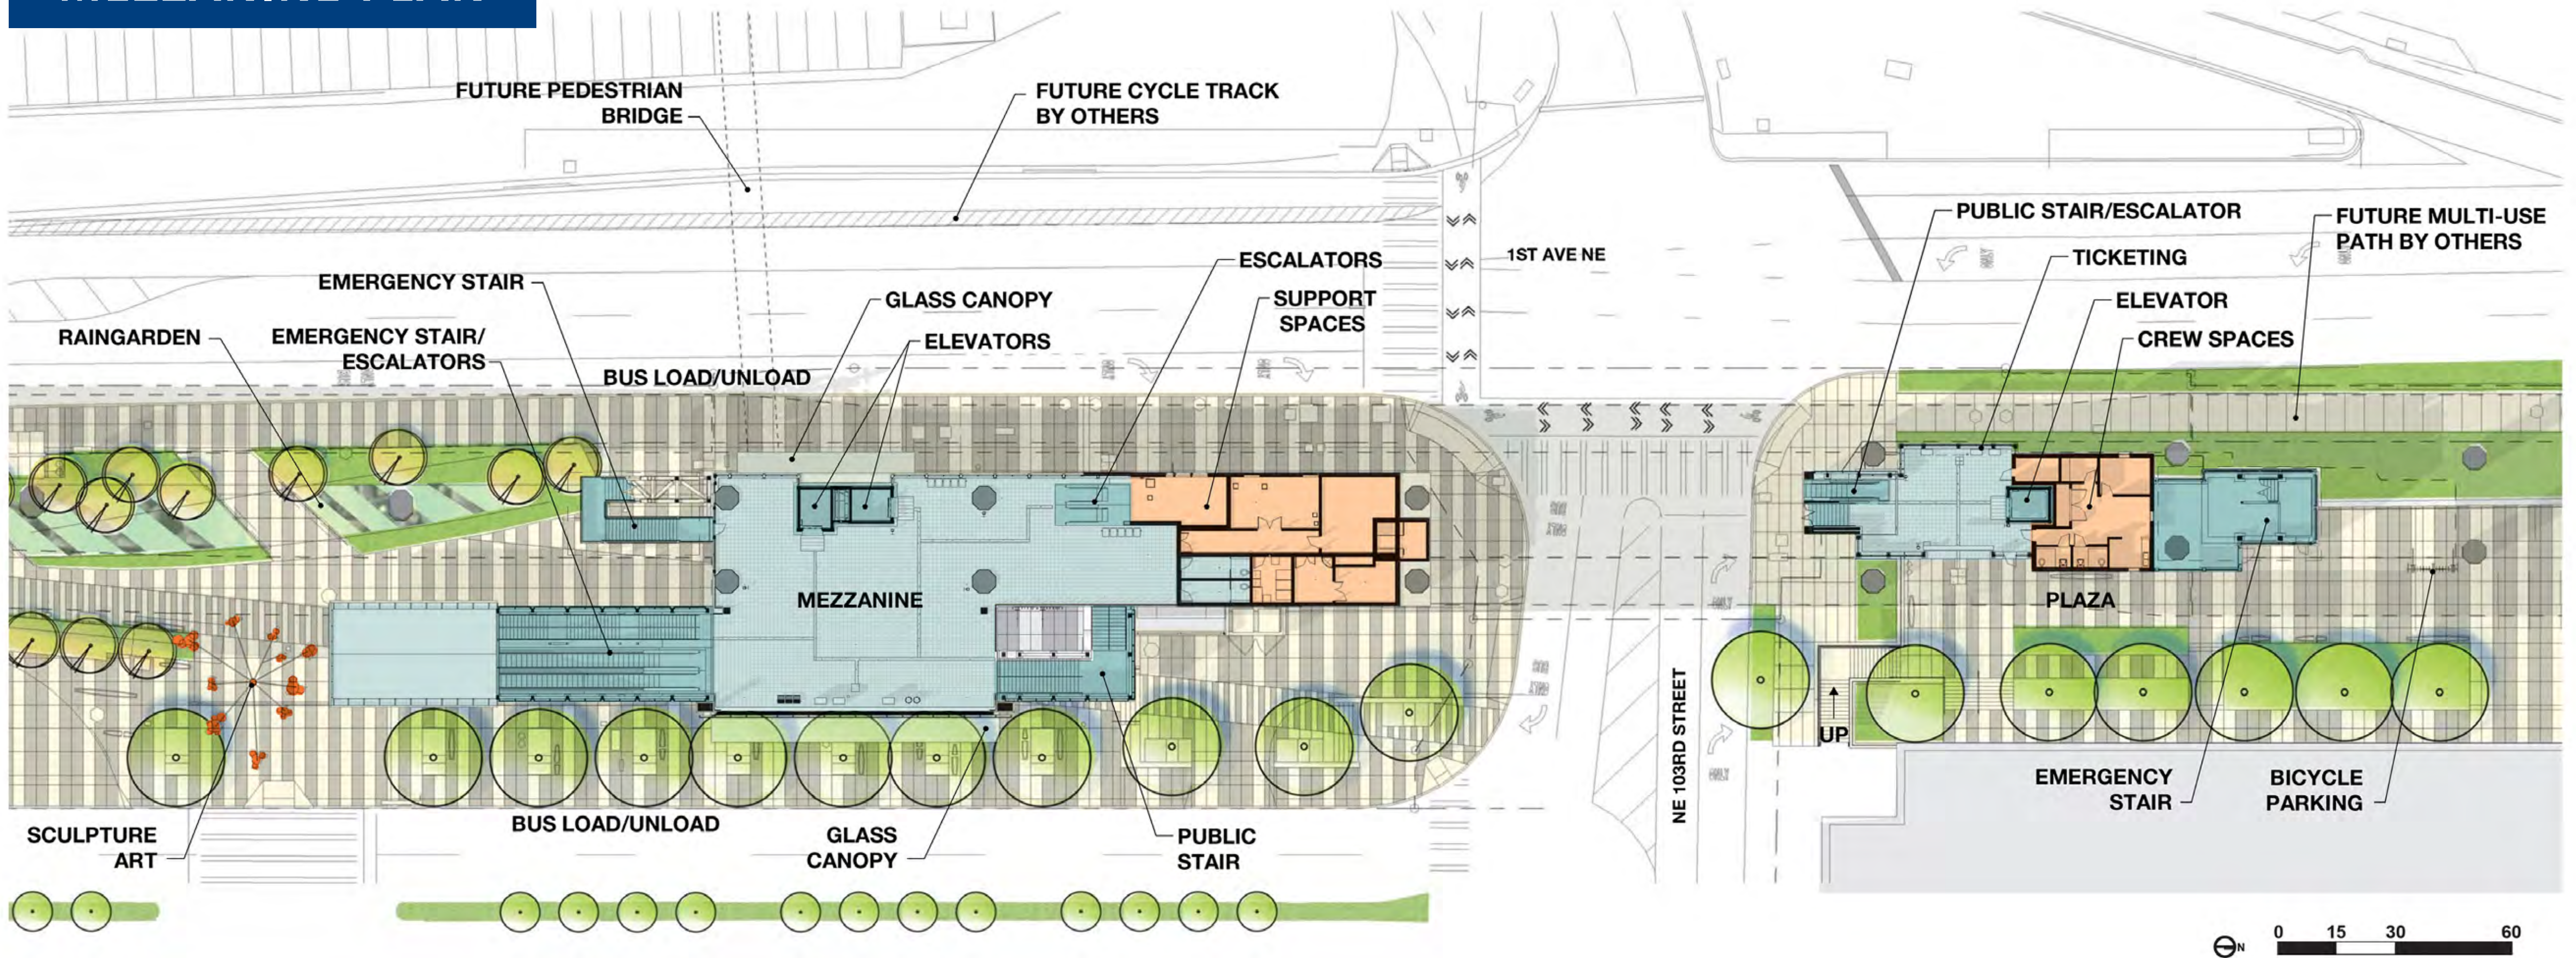

STATION SITE, SECTION AND COMMUNITY CONNECTIONS

NORTHGATE STATION 90% DESIGN

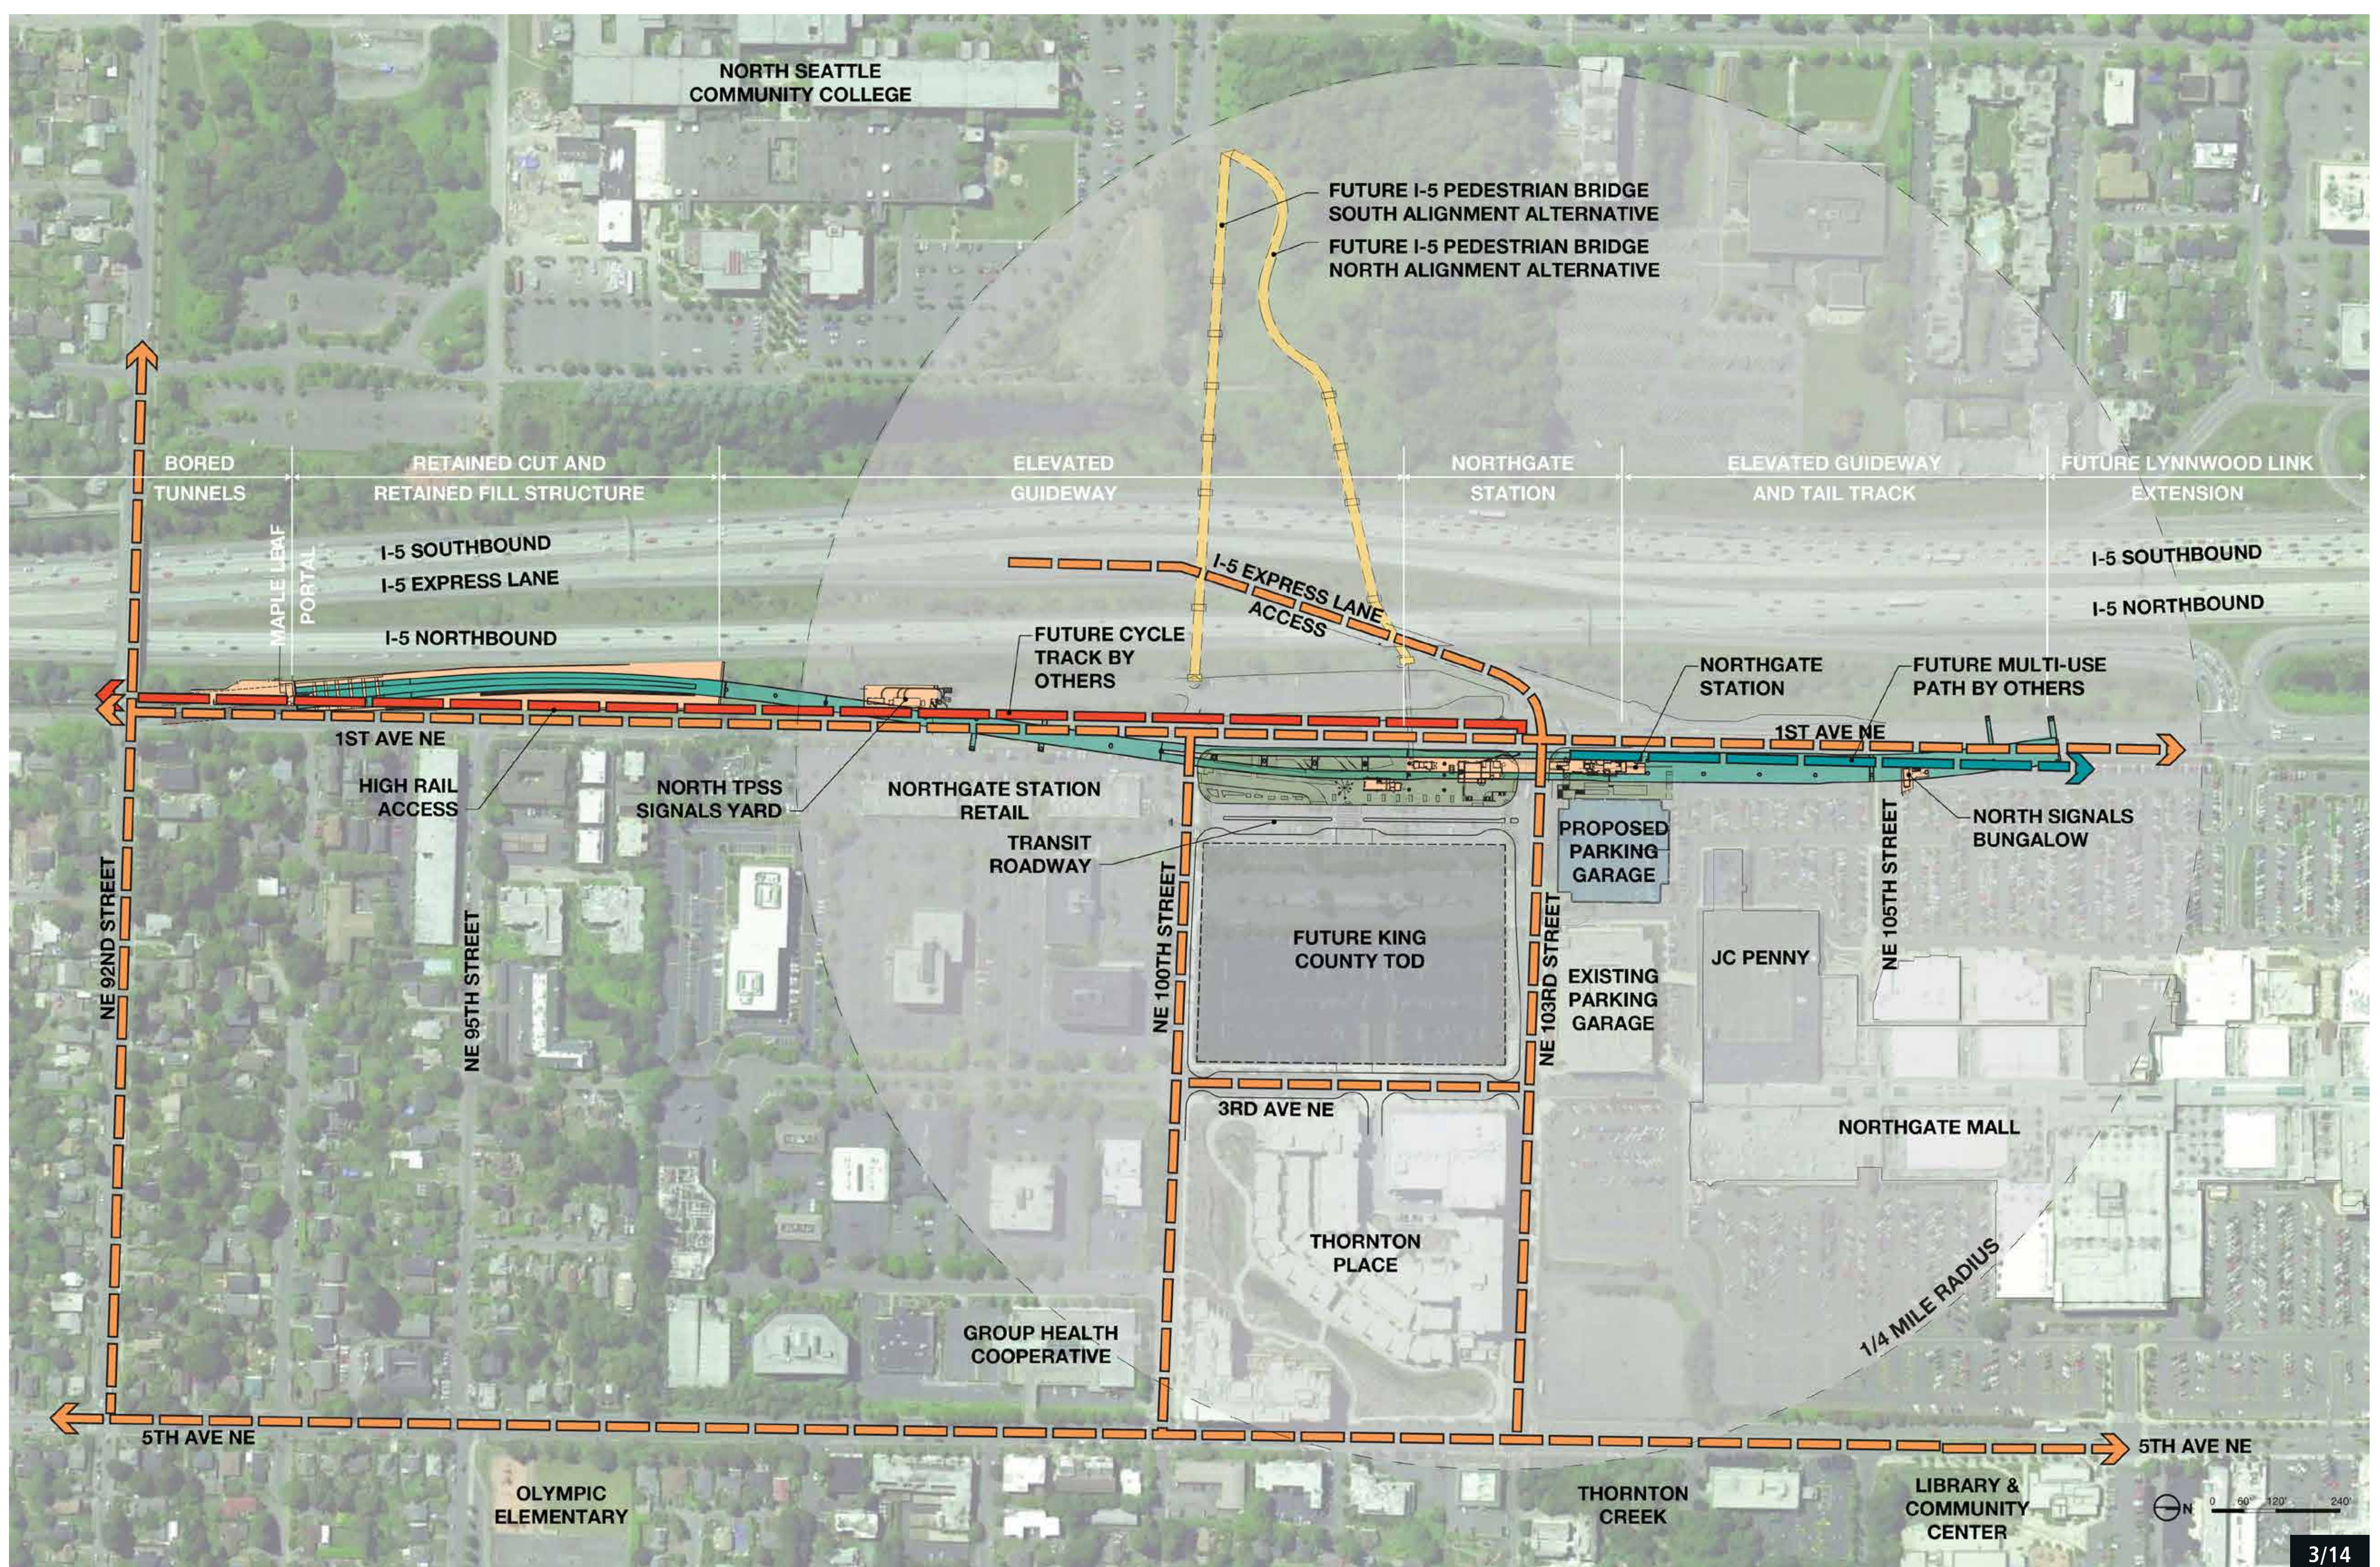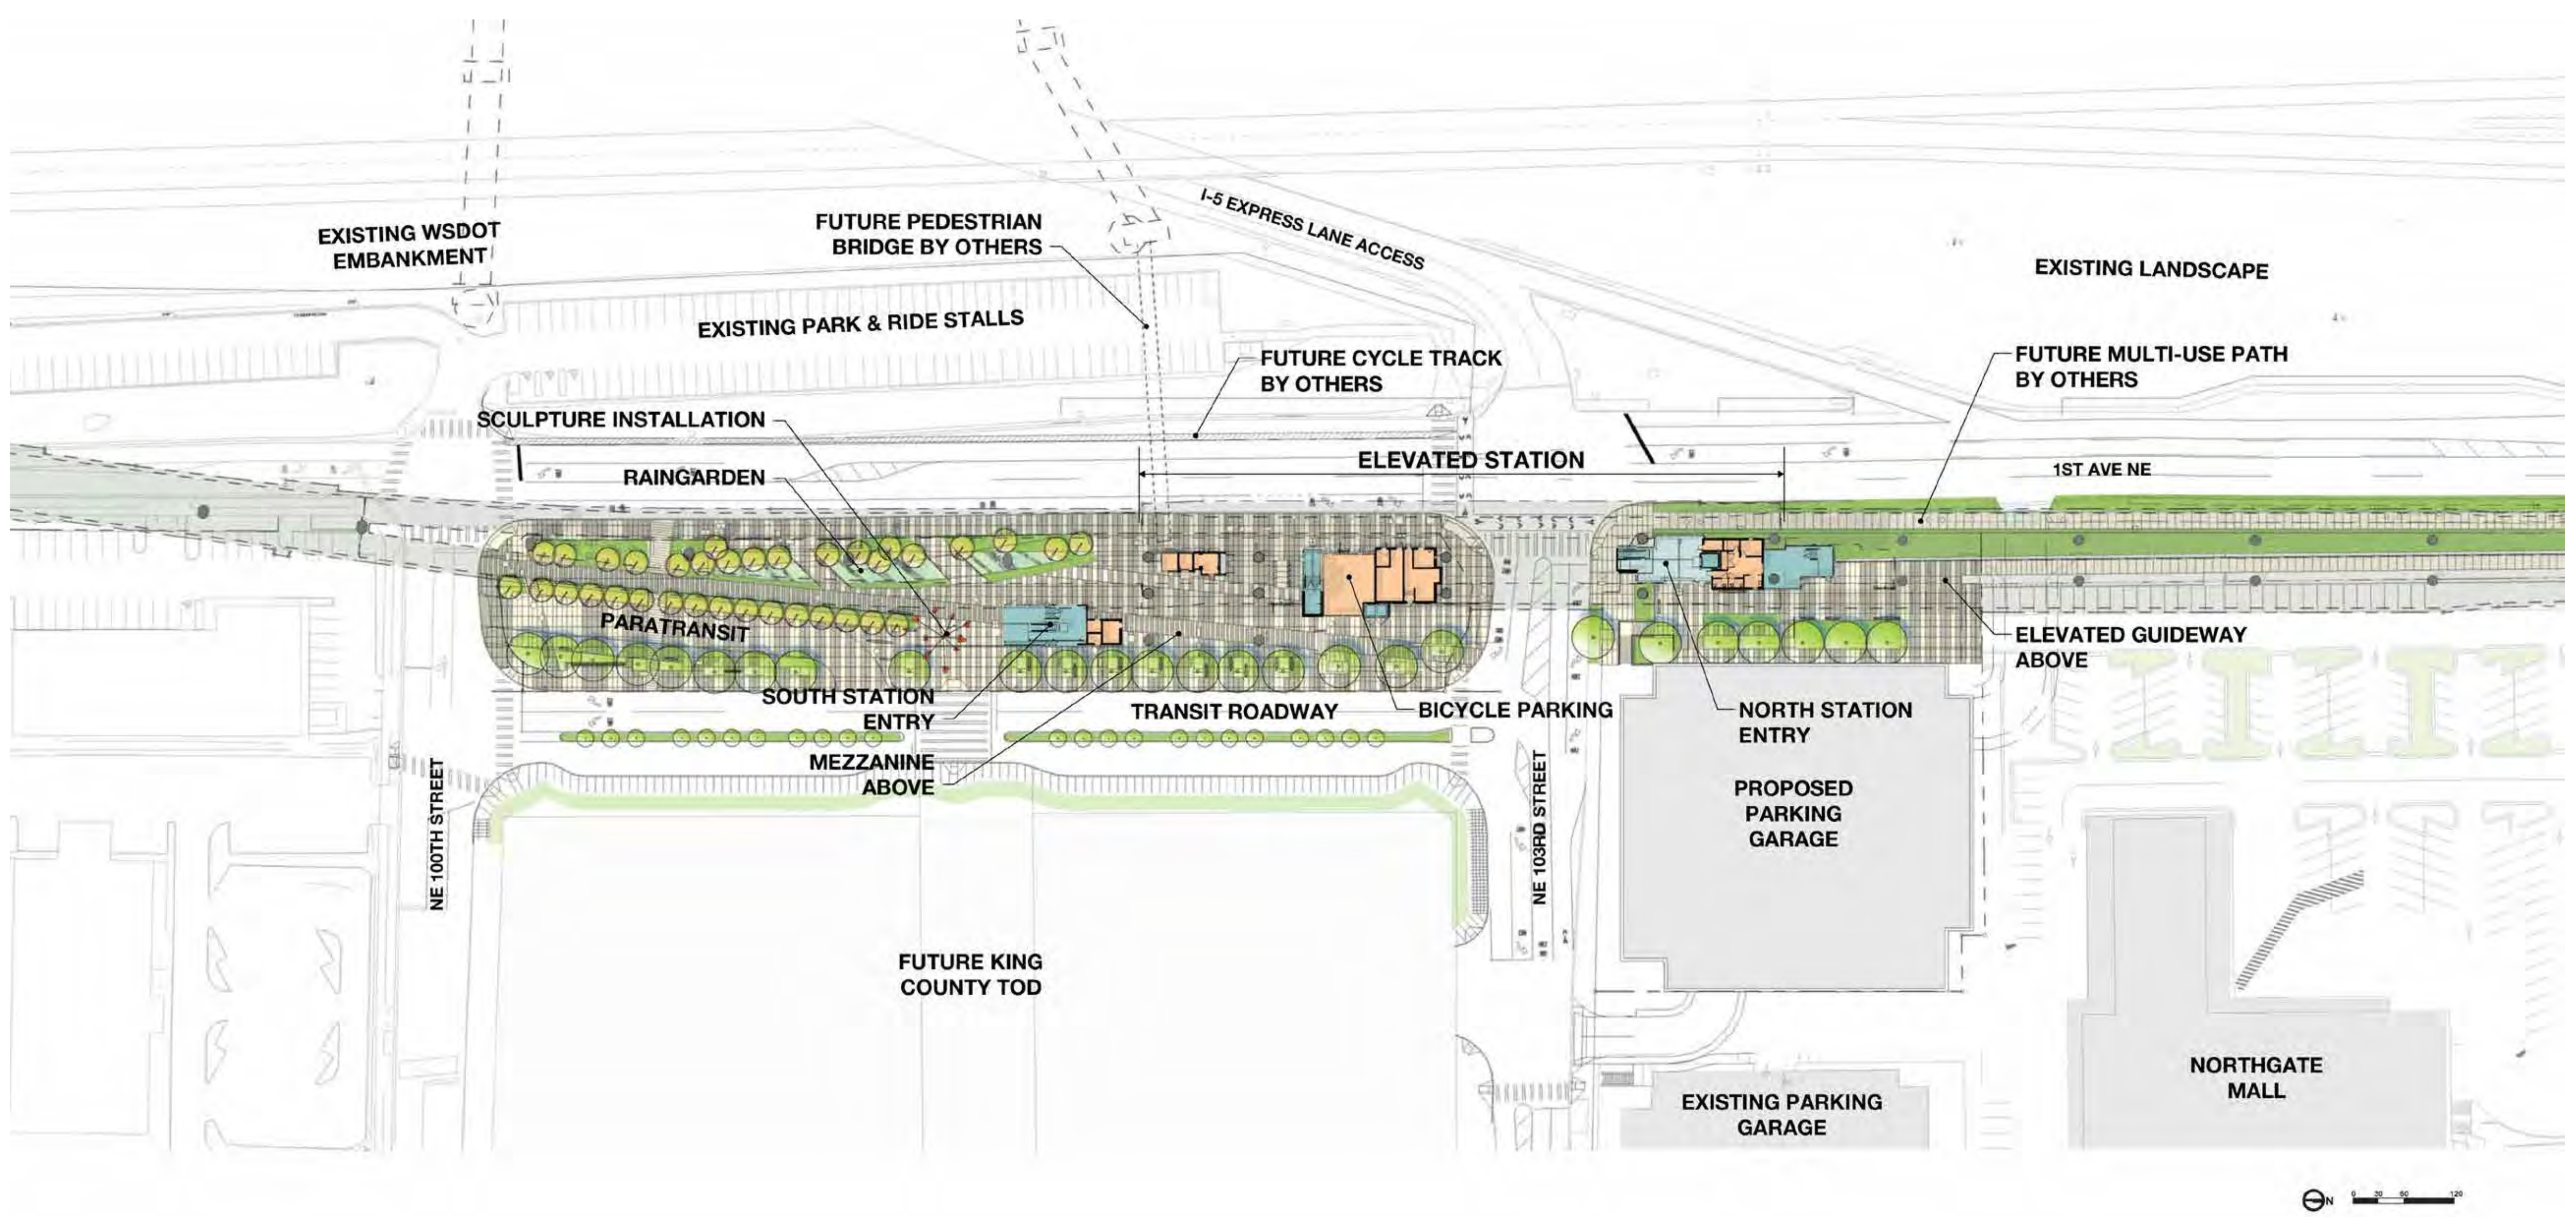

SITE SECTION LOOKING WEST


NORTHGATE STATION 90% DESIGN



BUS STOP/LIGHT
RAIL PLAZA


BIKE PARKING

SOUND TRANSIT
MAINTENANCE PARKING PLAZA

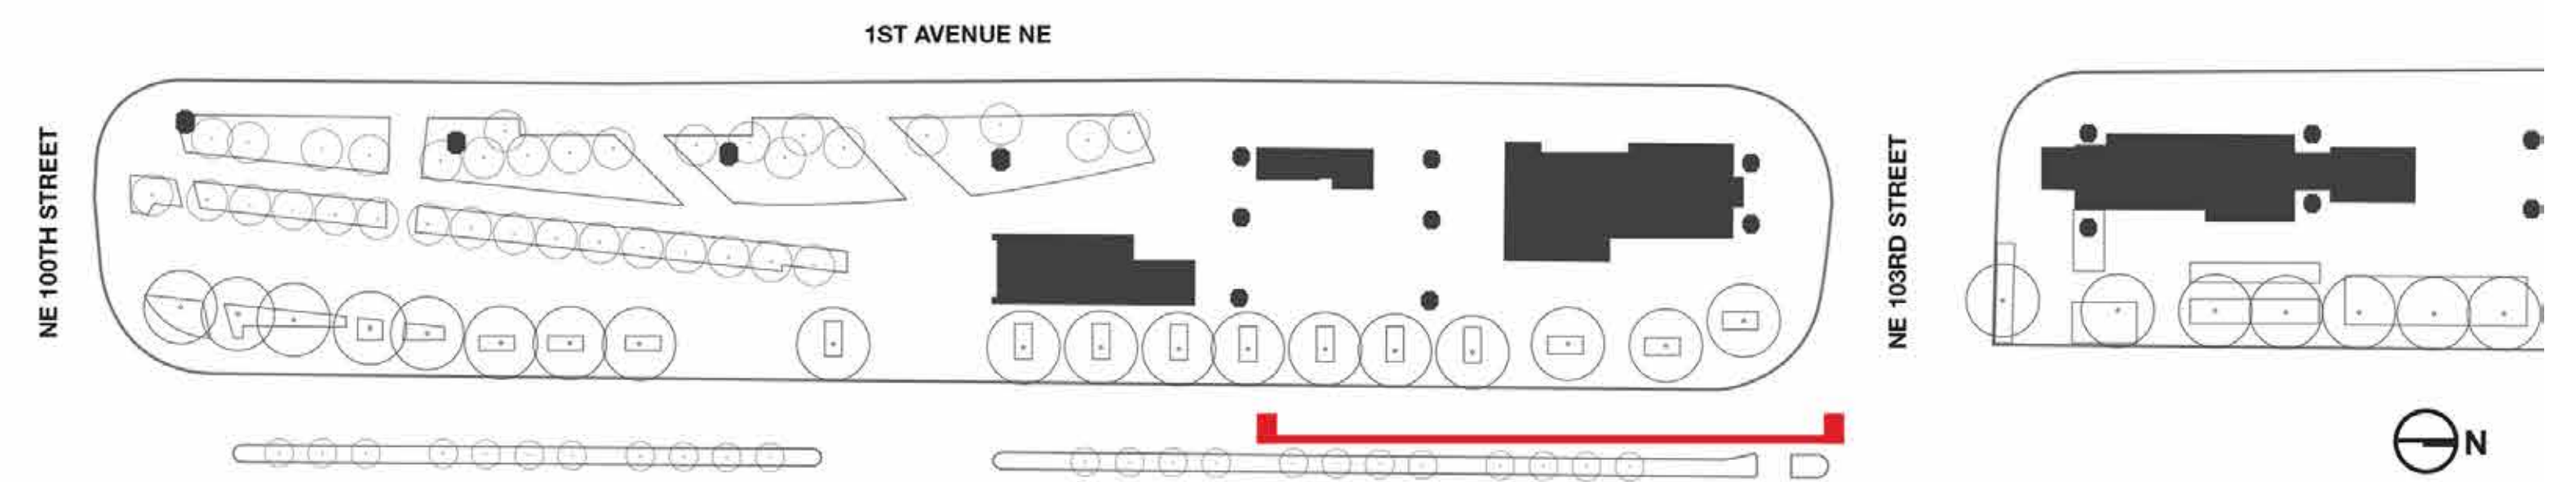


SITE SECTION AT SOUTH PLAZA LOOKING NORTH

NORTHGATE STATION 90% DESIGN

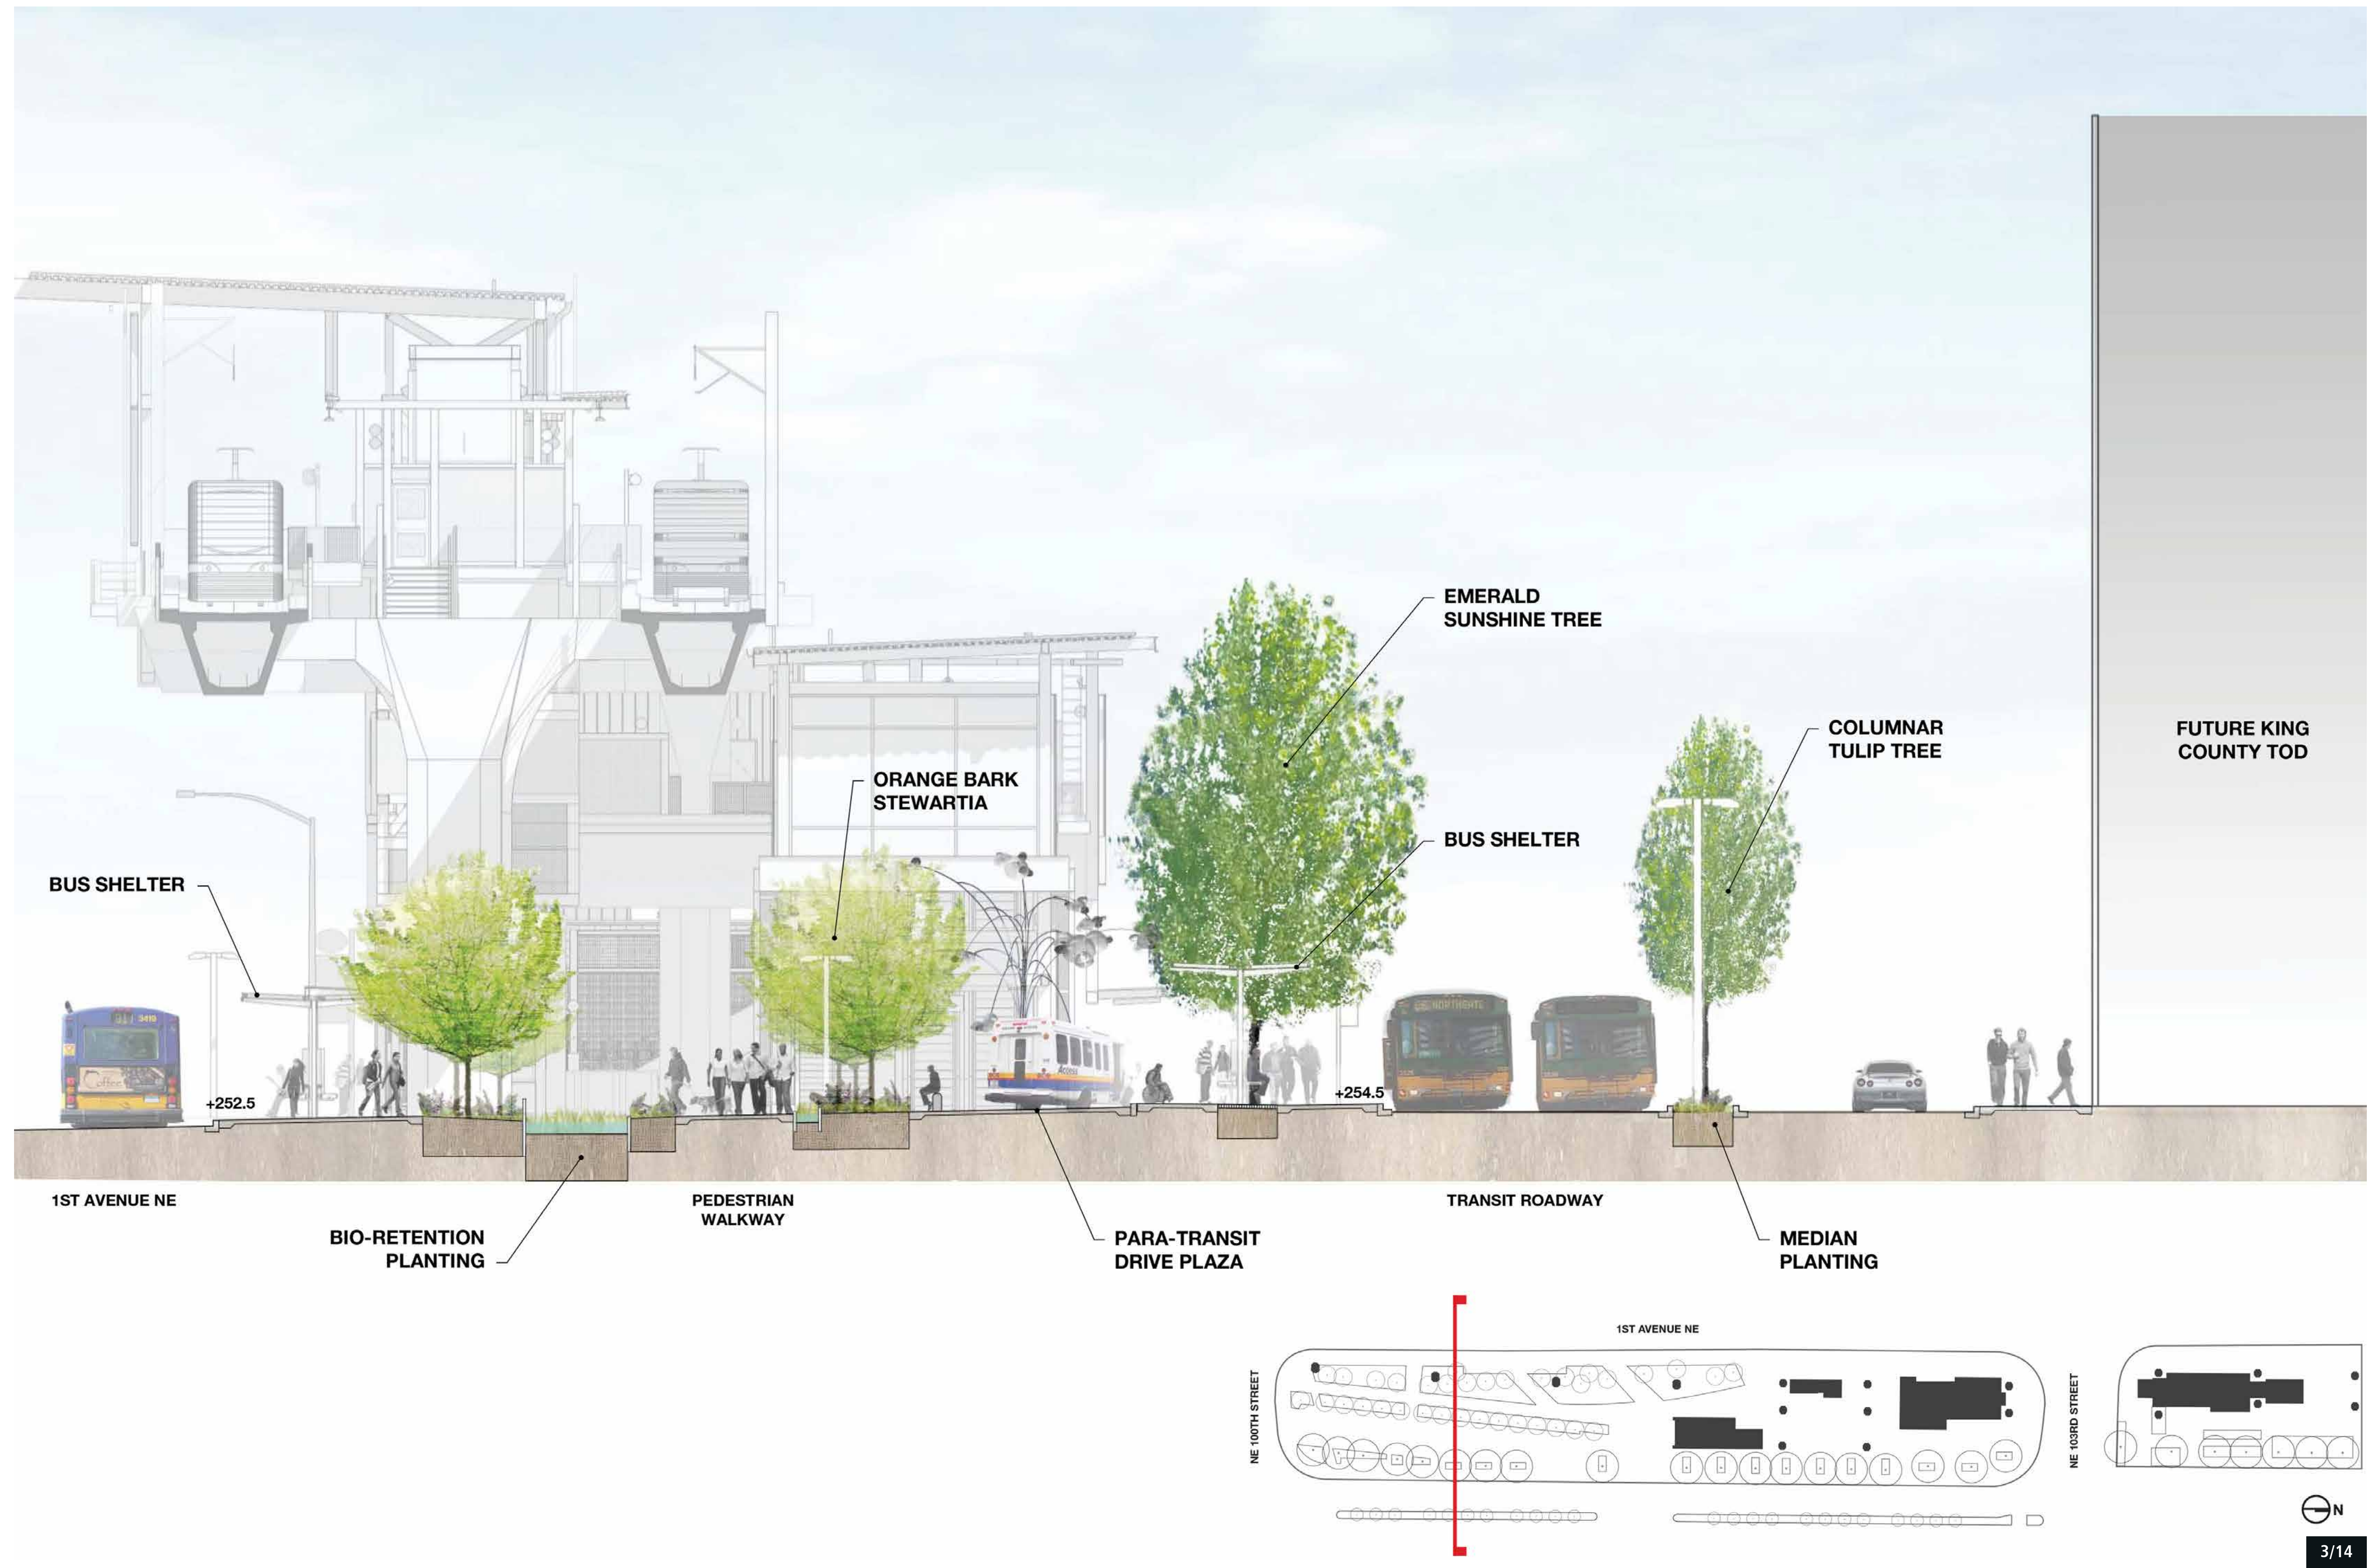



SITE SECTION AT NORTH PLAZA LOOKING NORTH

NORTHGATE STATION 90% DESIGN

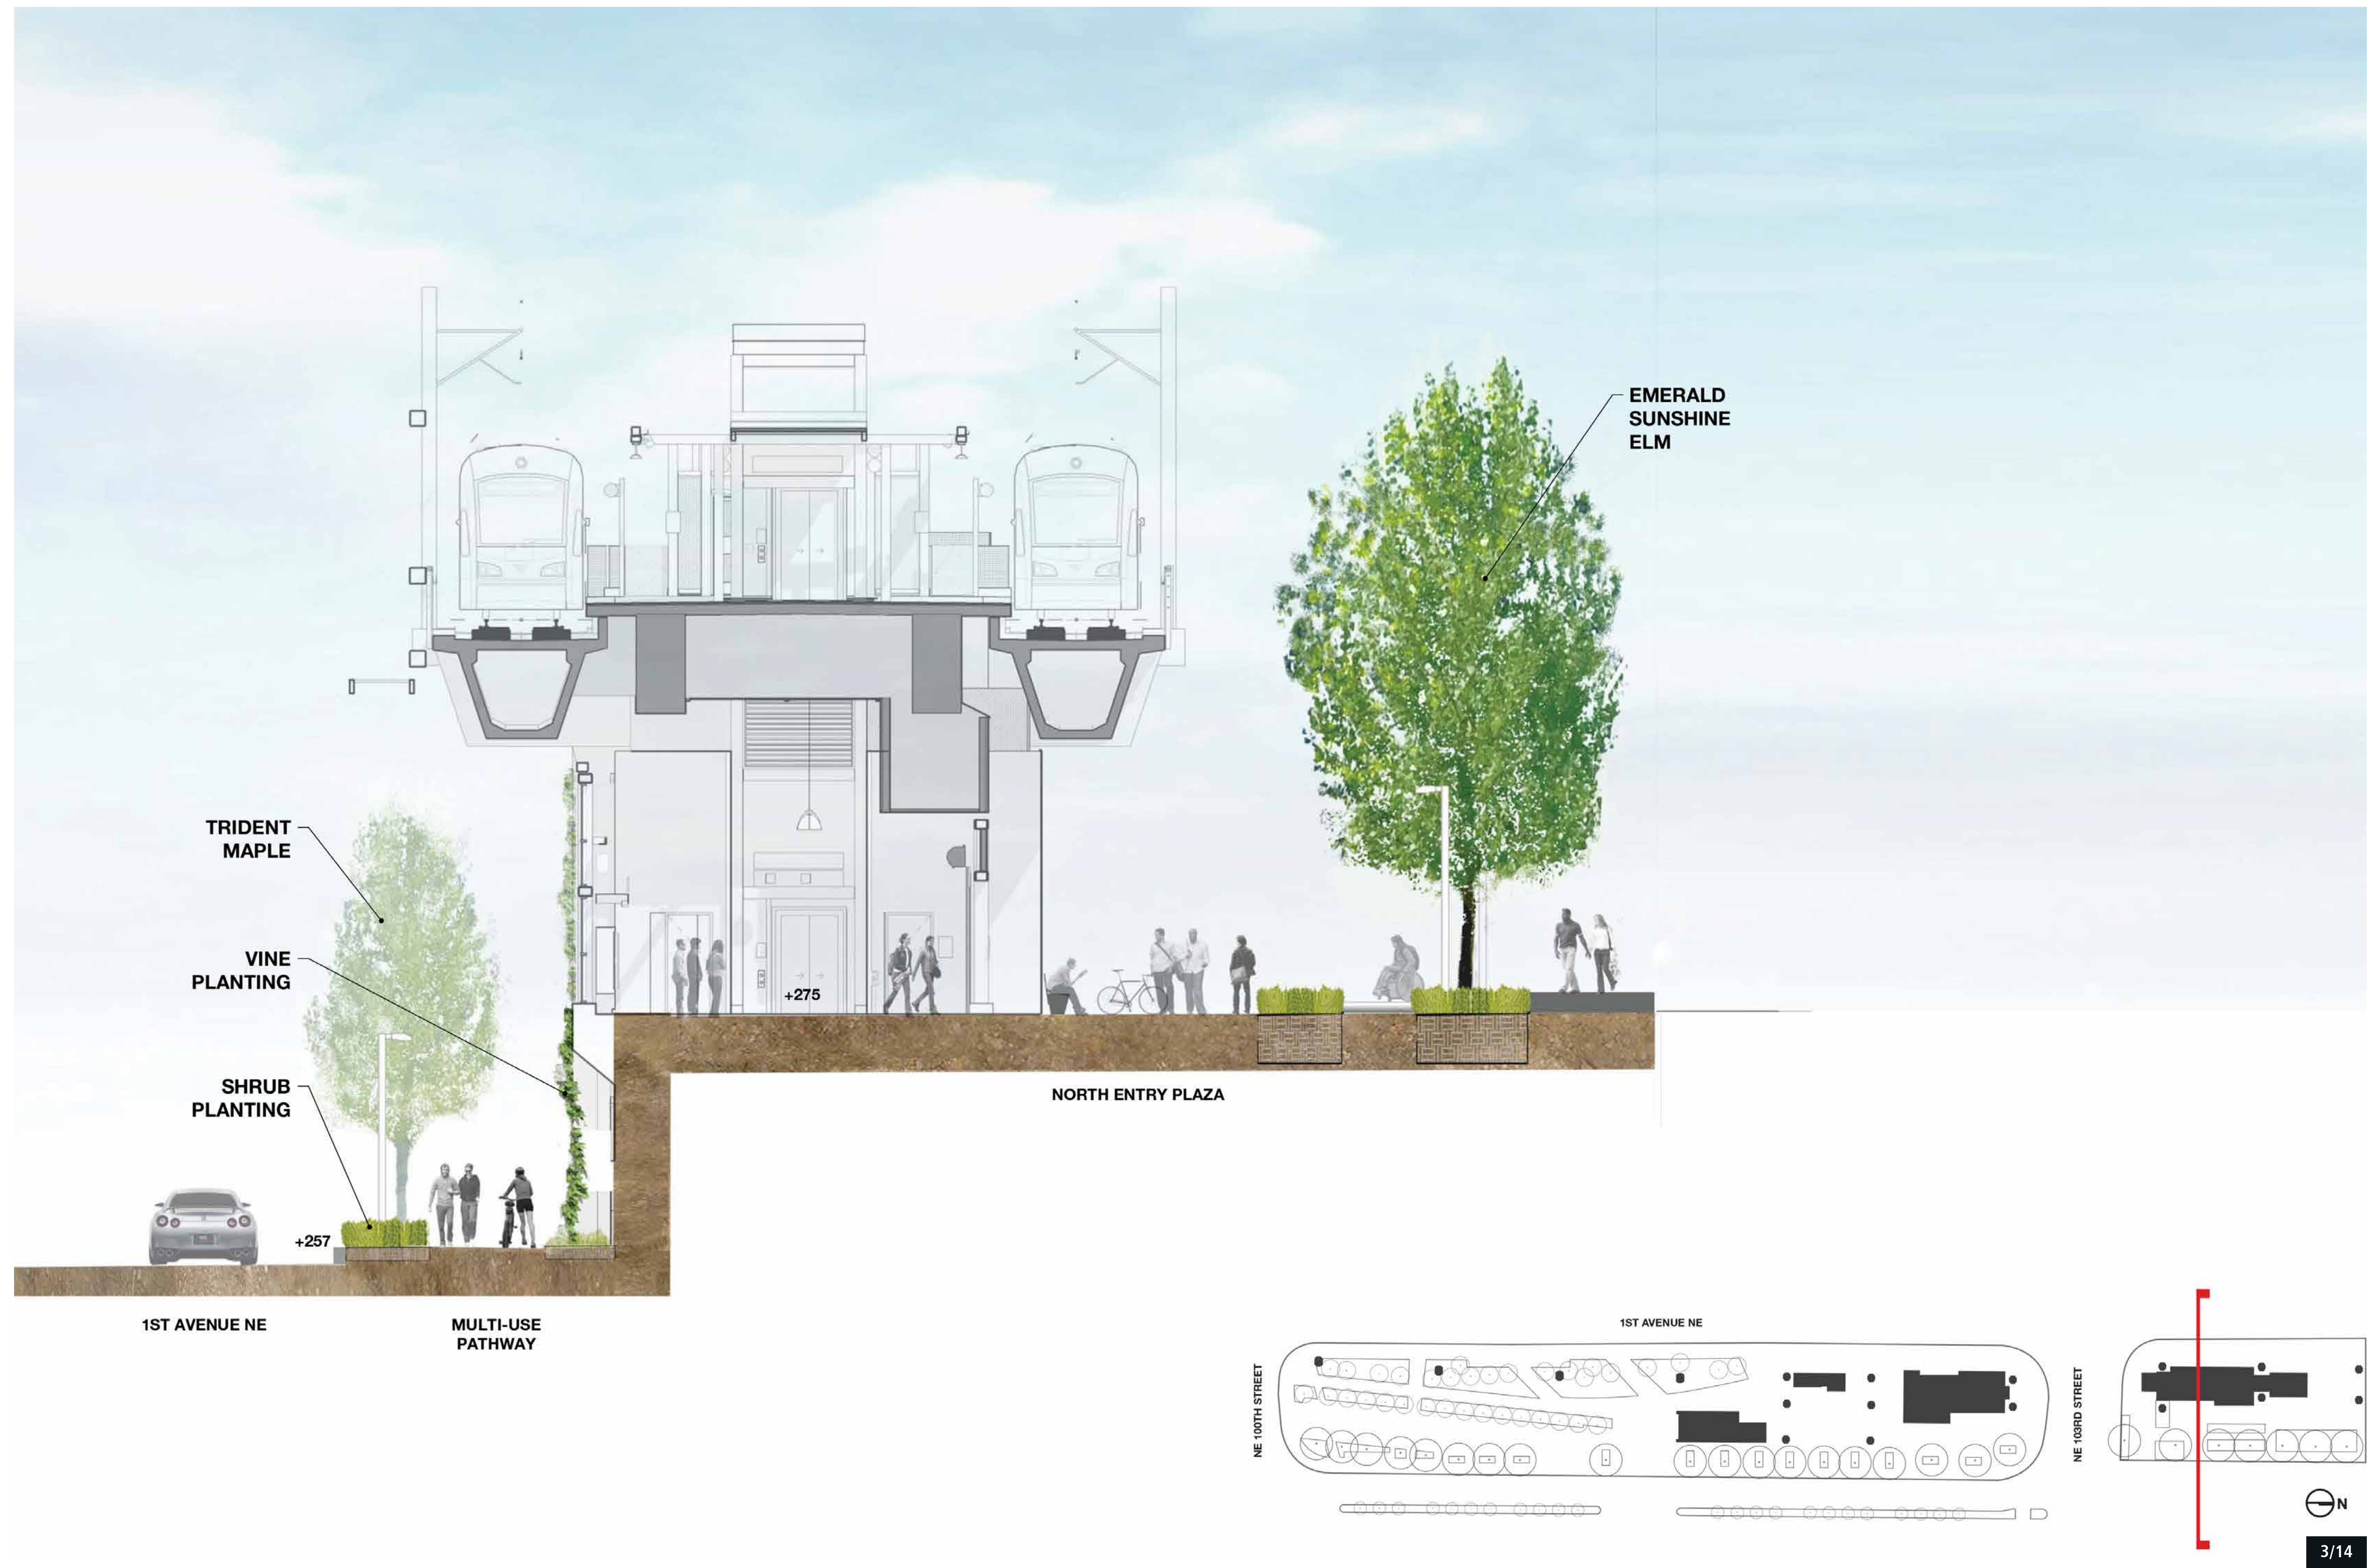


MARY ANN PETERS GLASS ART

NORTHGATE STATION 90% DESIGN

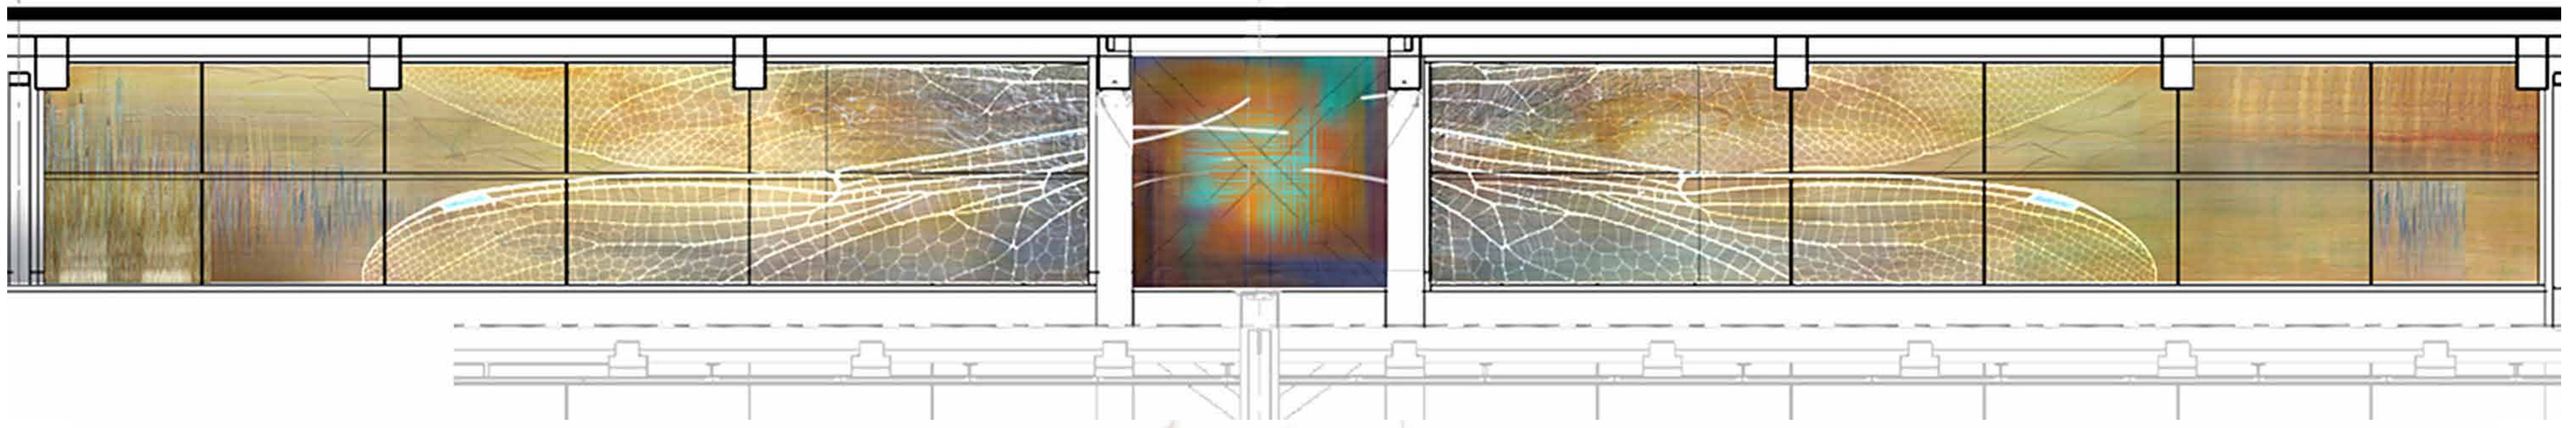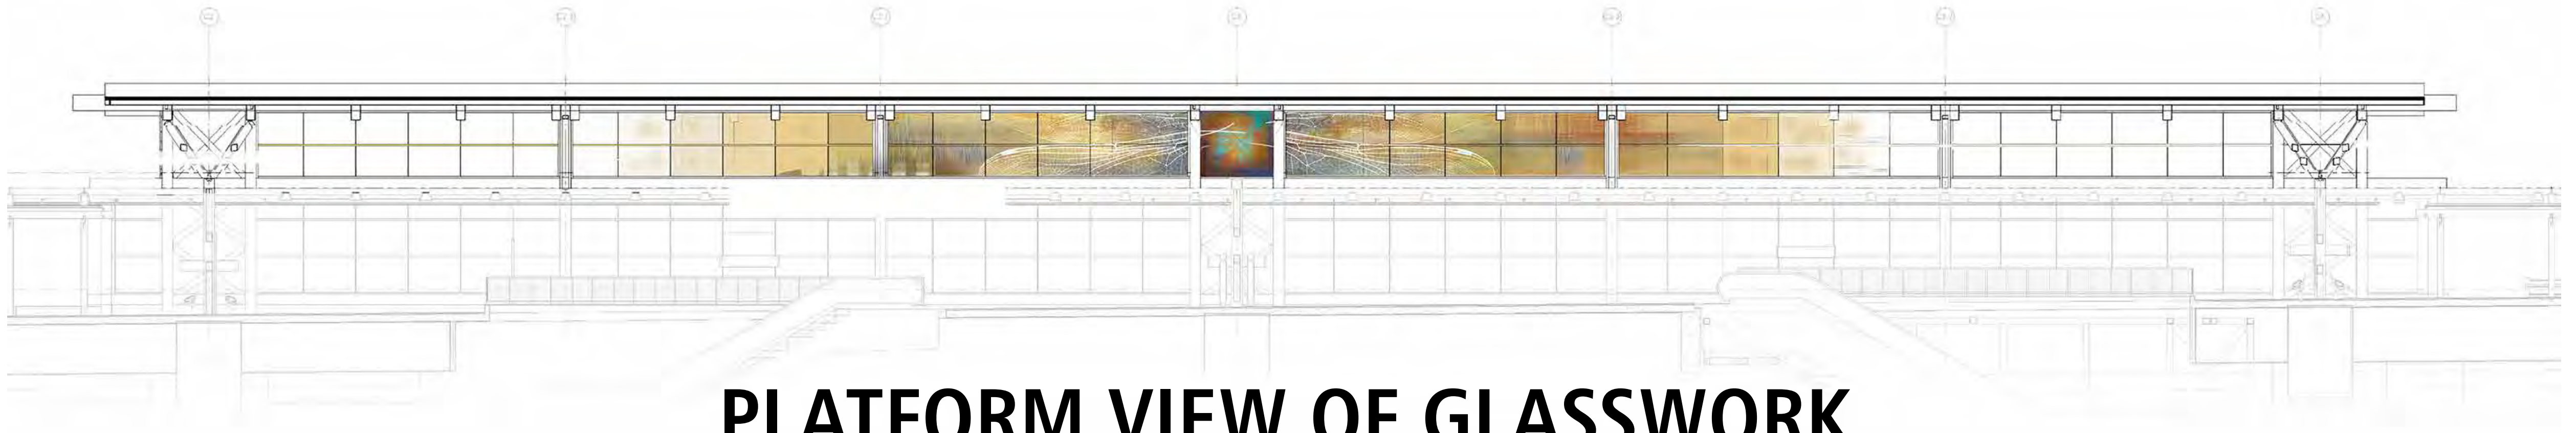

MARY ANN PETERS


"I have always used multiple layers of information to build an image, leaving a track record of ideas and shifting visuals for the viewer to follow."

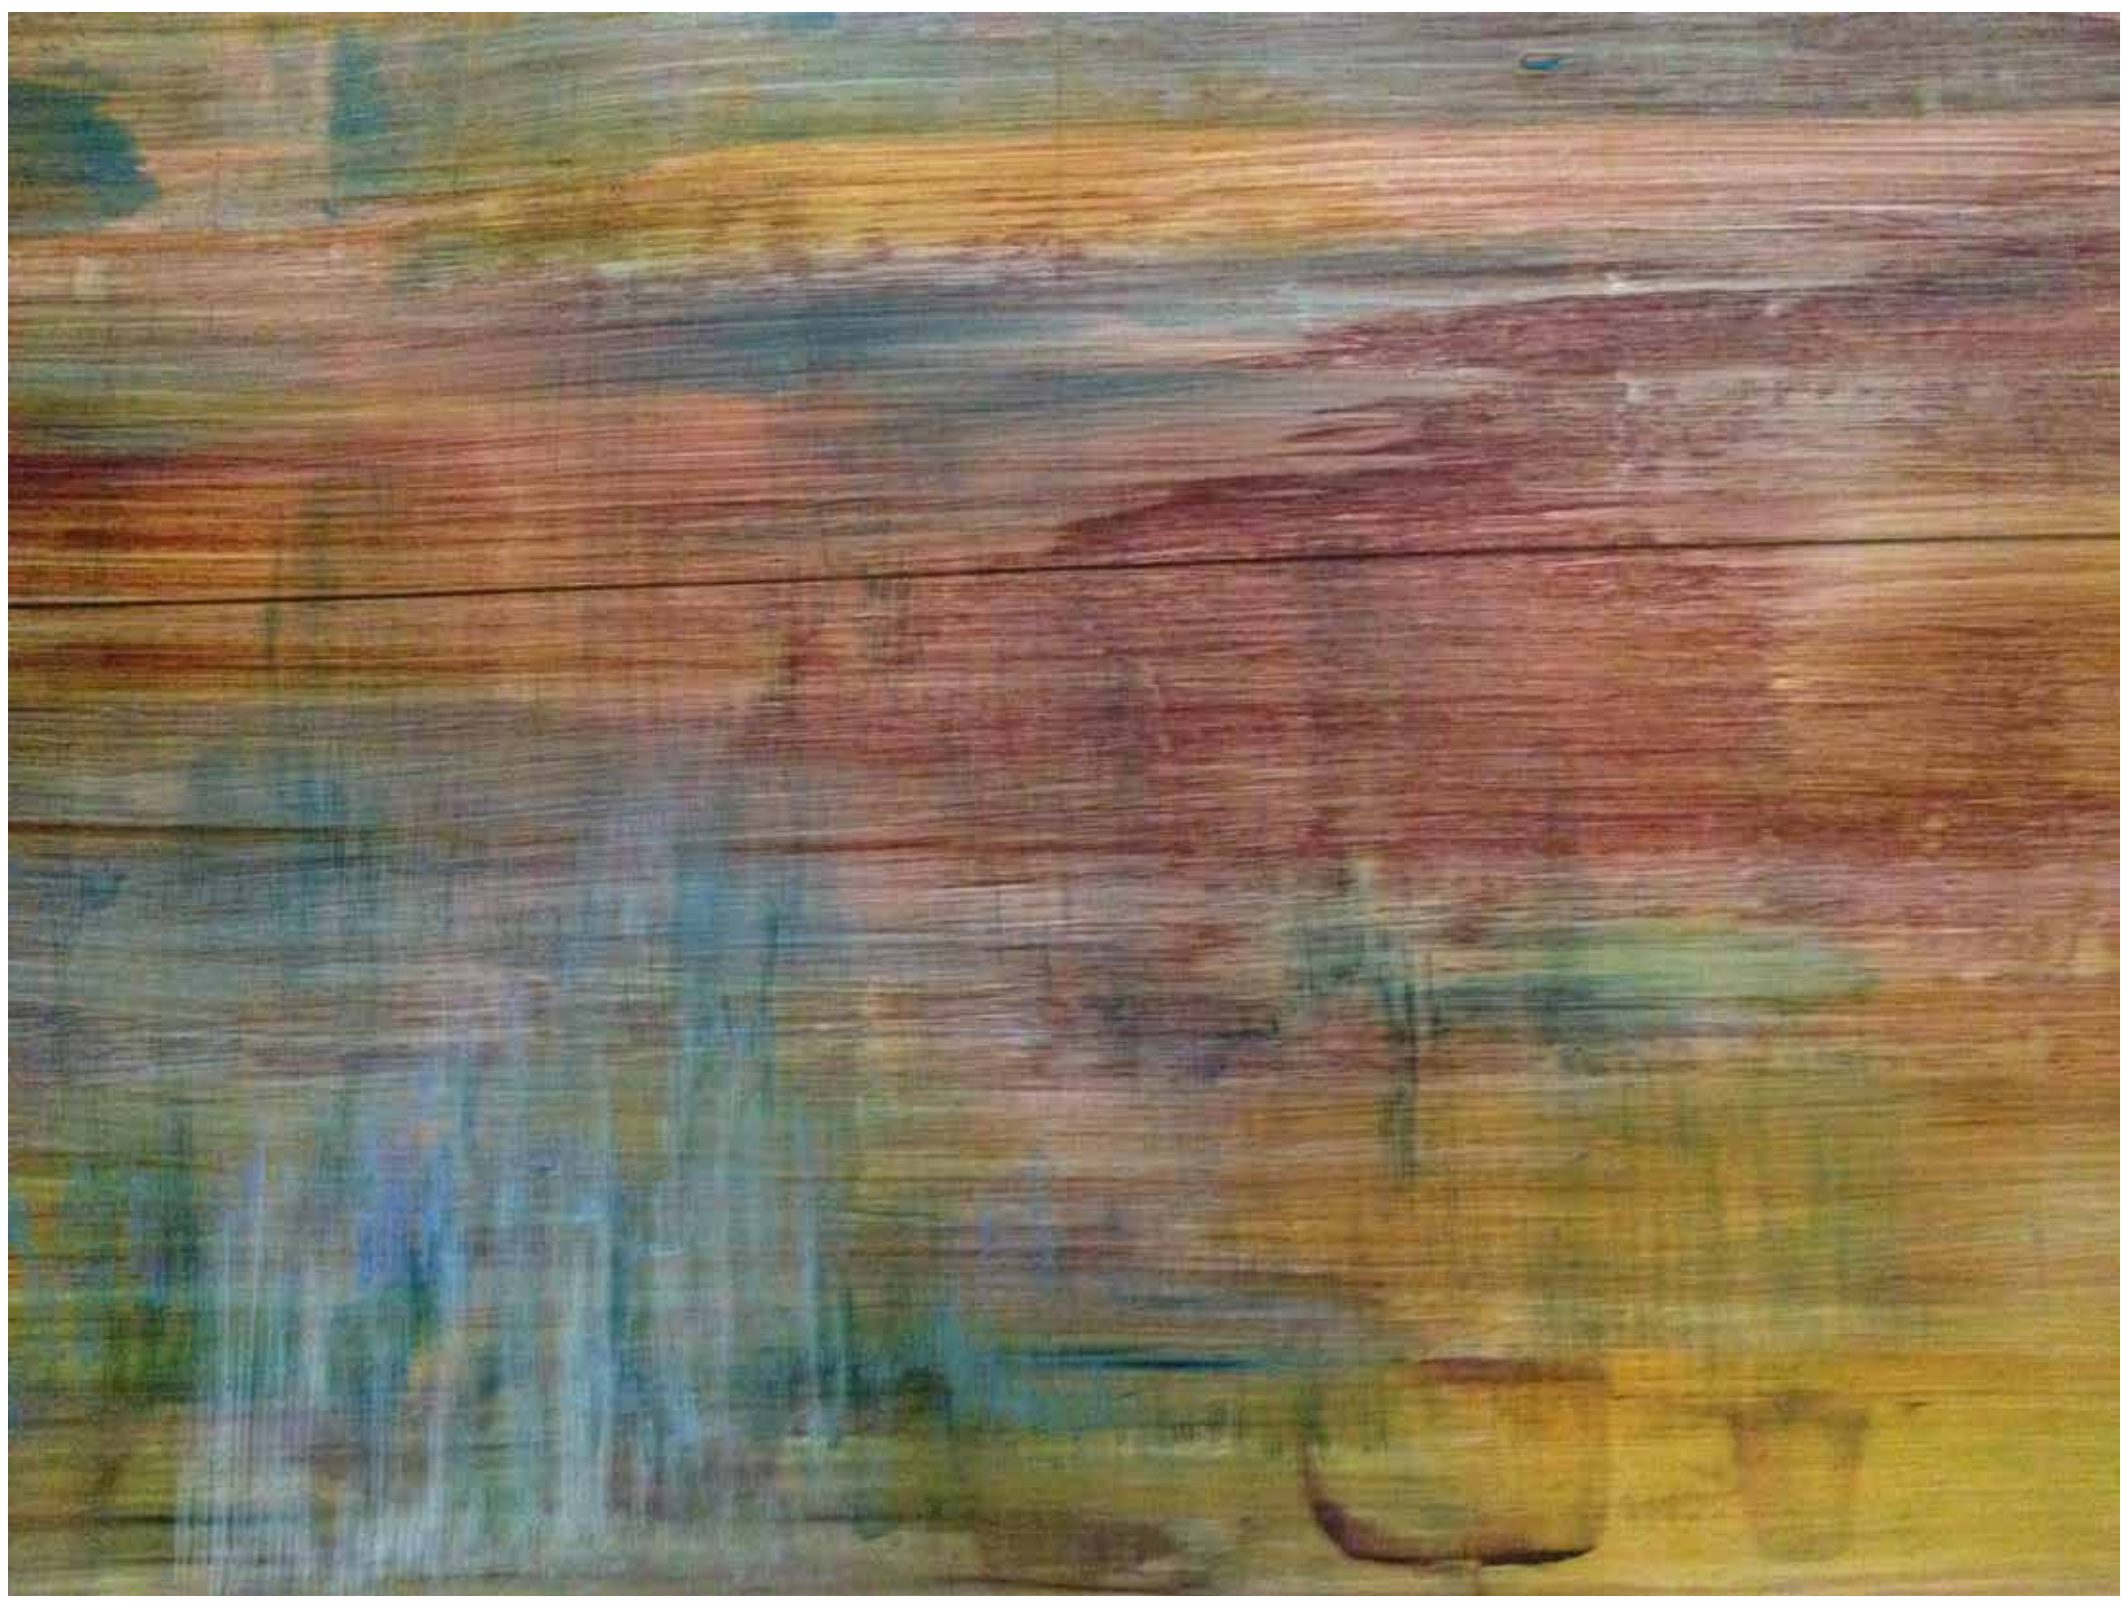

GREEN DARNER


DRAGONFLY

"One of the few dragonflies that migrate, the Green Darner's route is comparable to that of Sound Transit moving North to South. It is also common to the natural habitats of Seattle and happens to be the state insect. It's transparent wing patterns mimic the quality of painted and stained glass which I find compelling."

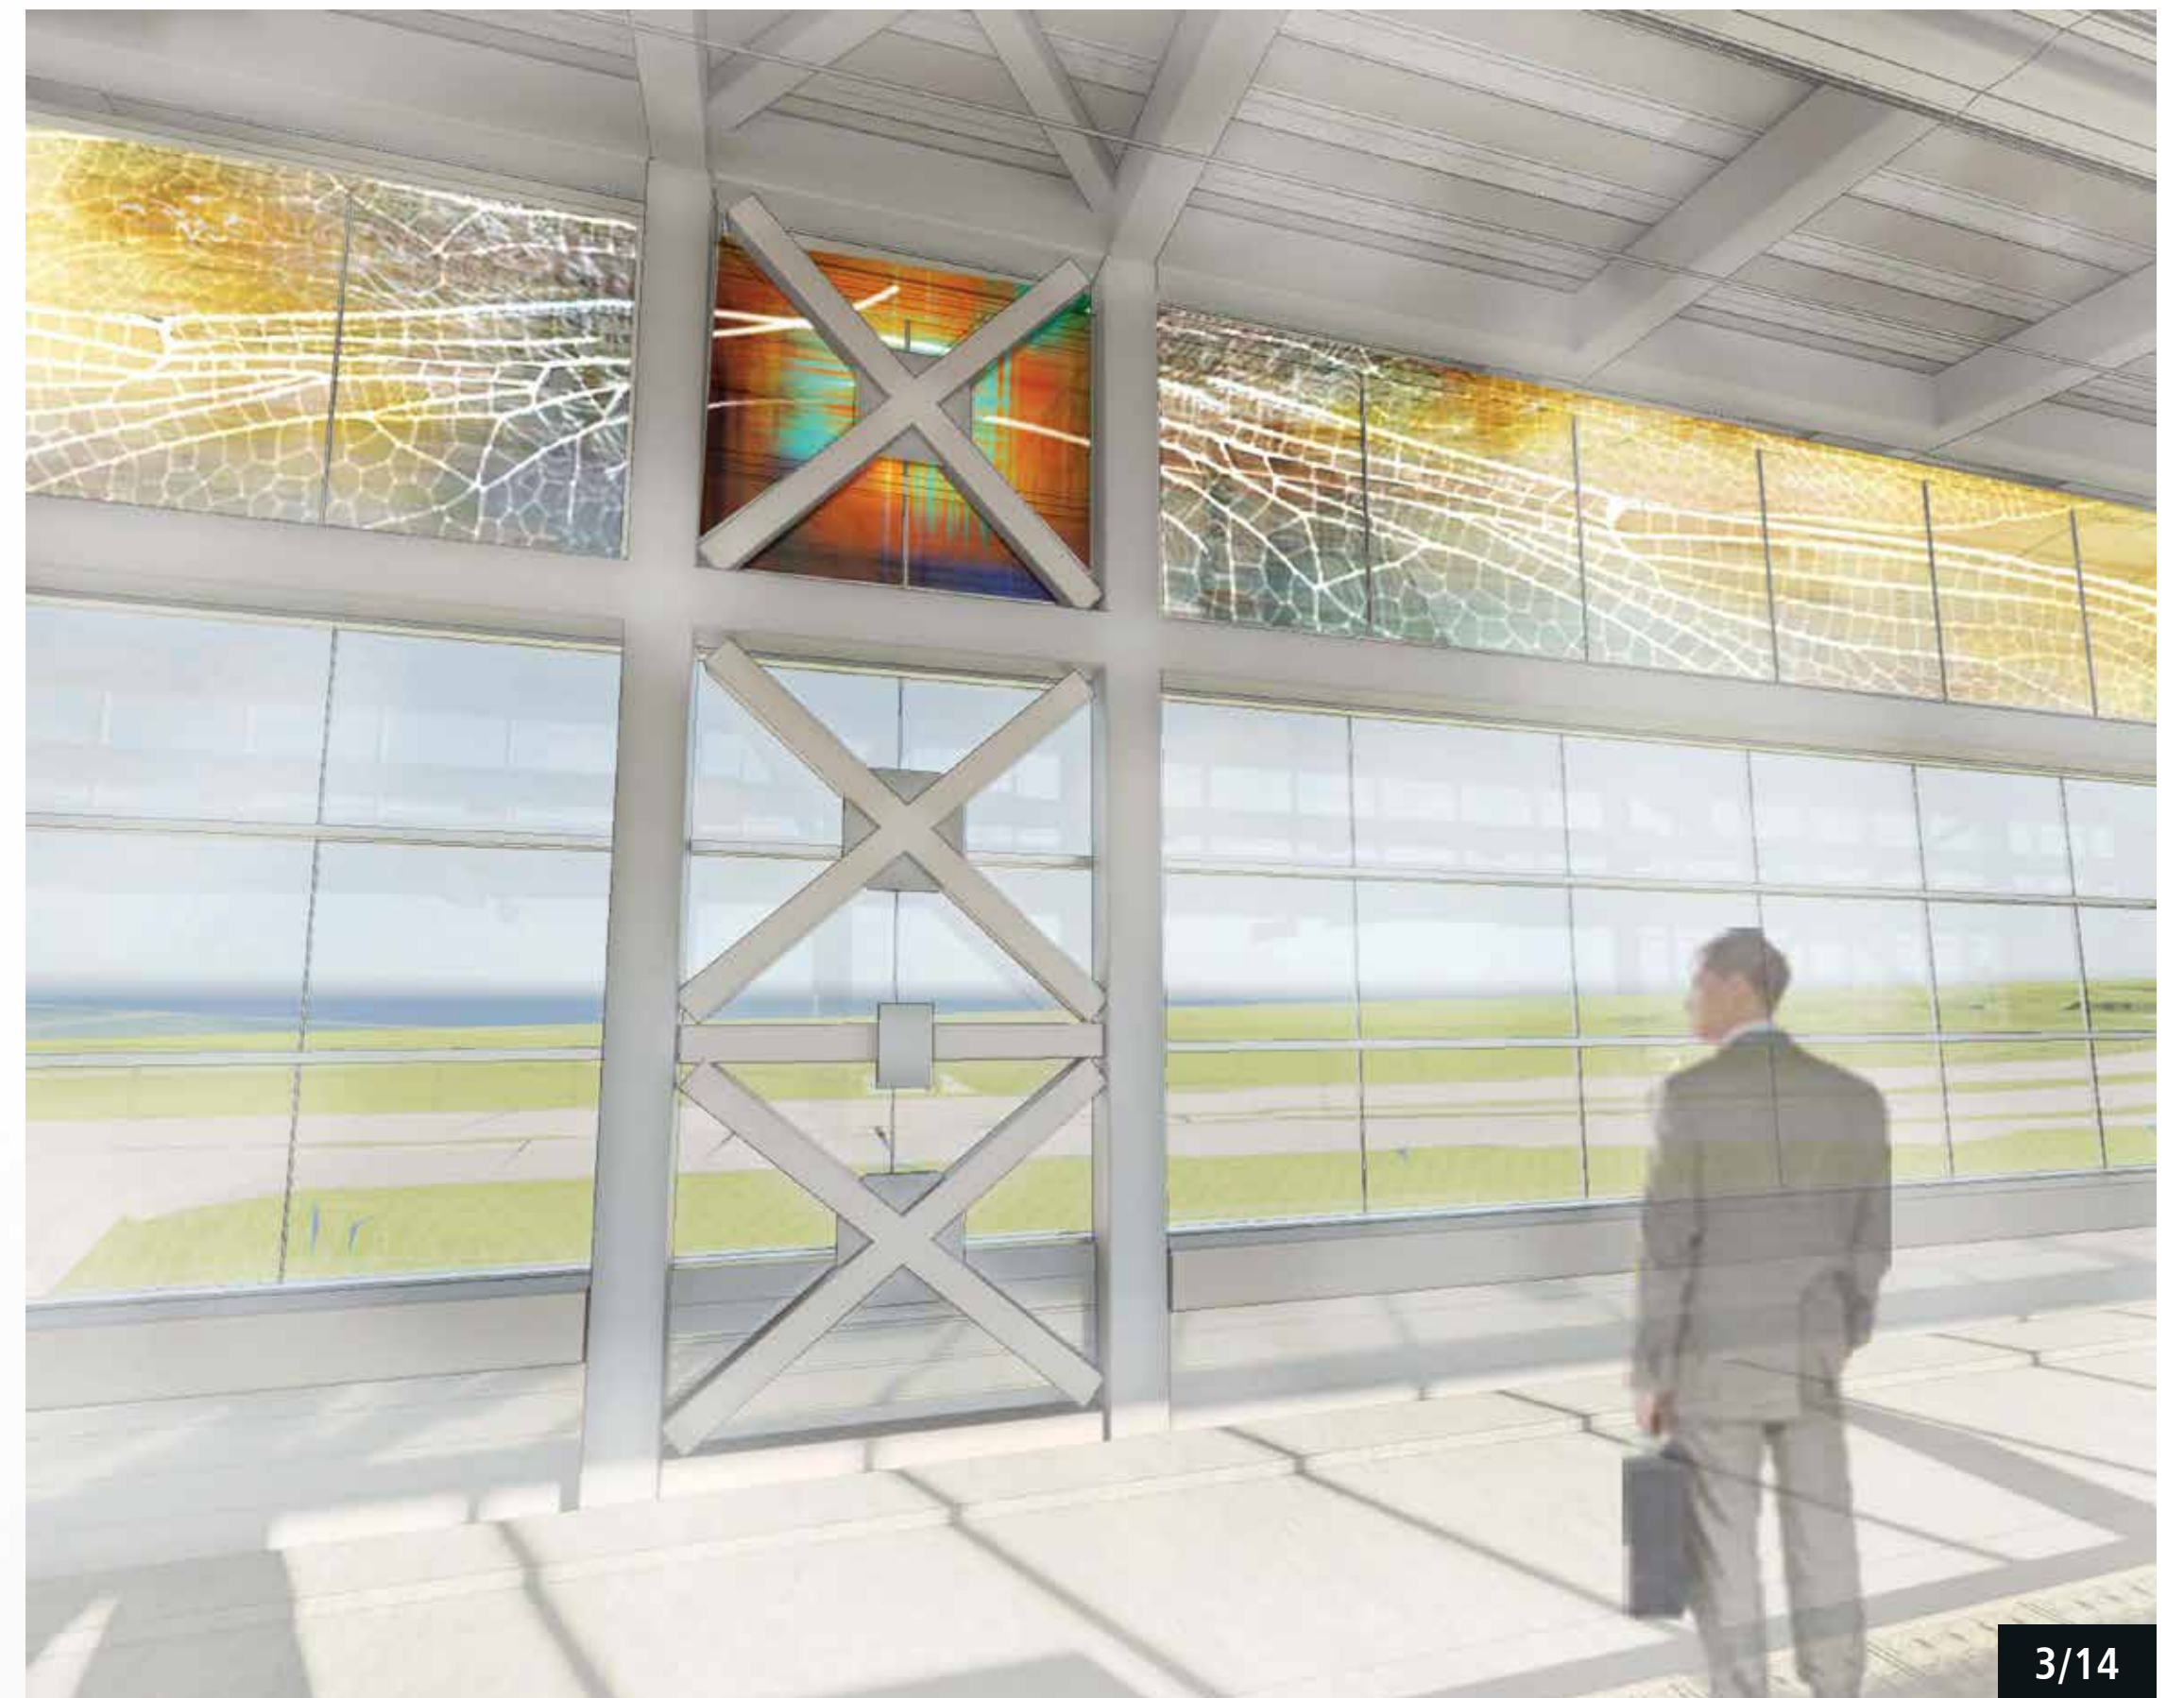

CRIS BRUCH PLAZA ART

NORTHGATE STATION 90% DESIGN

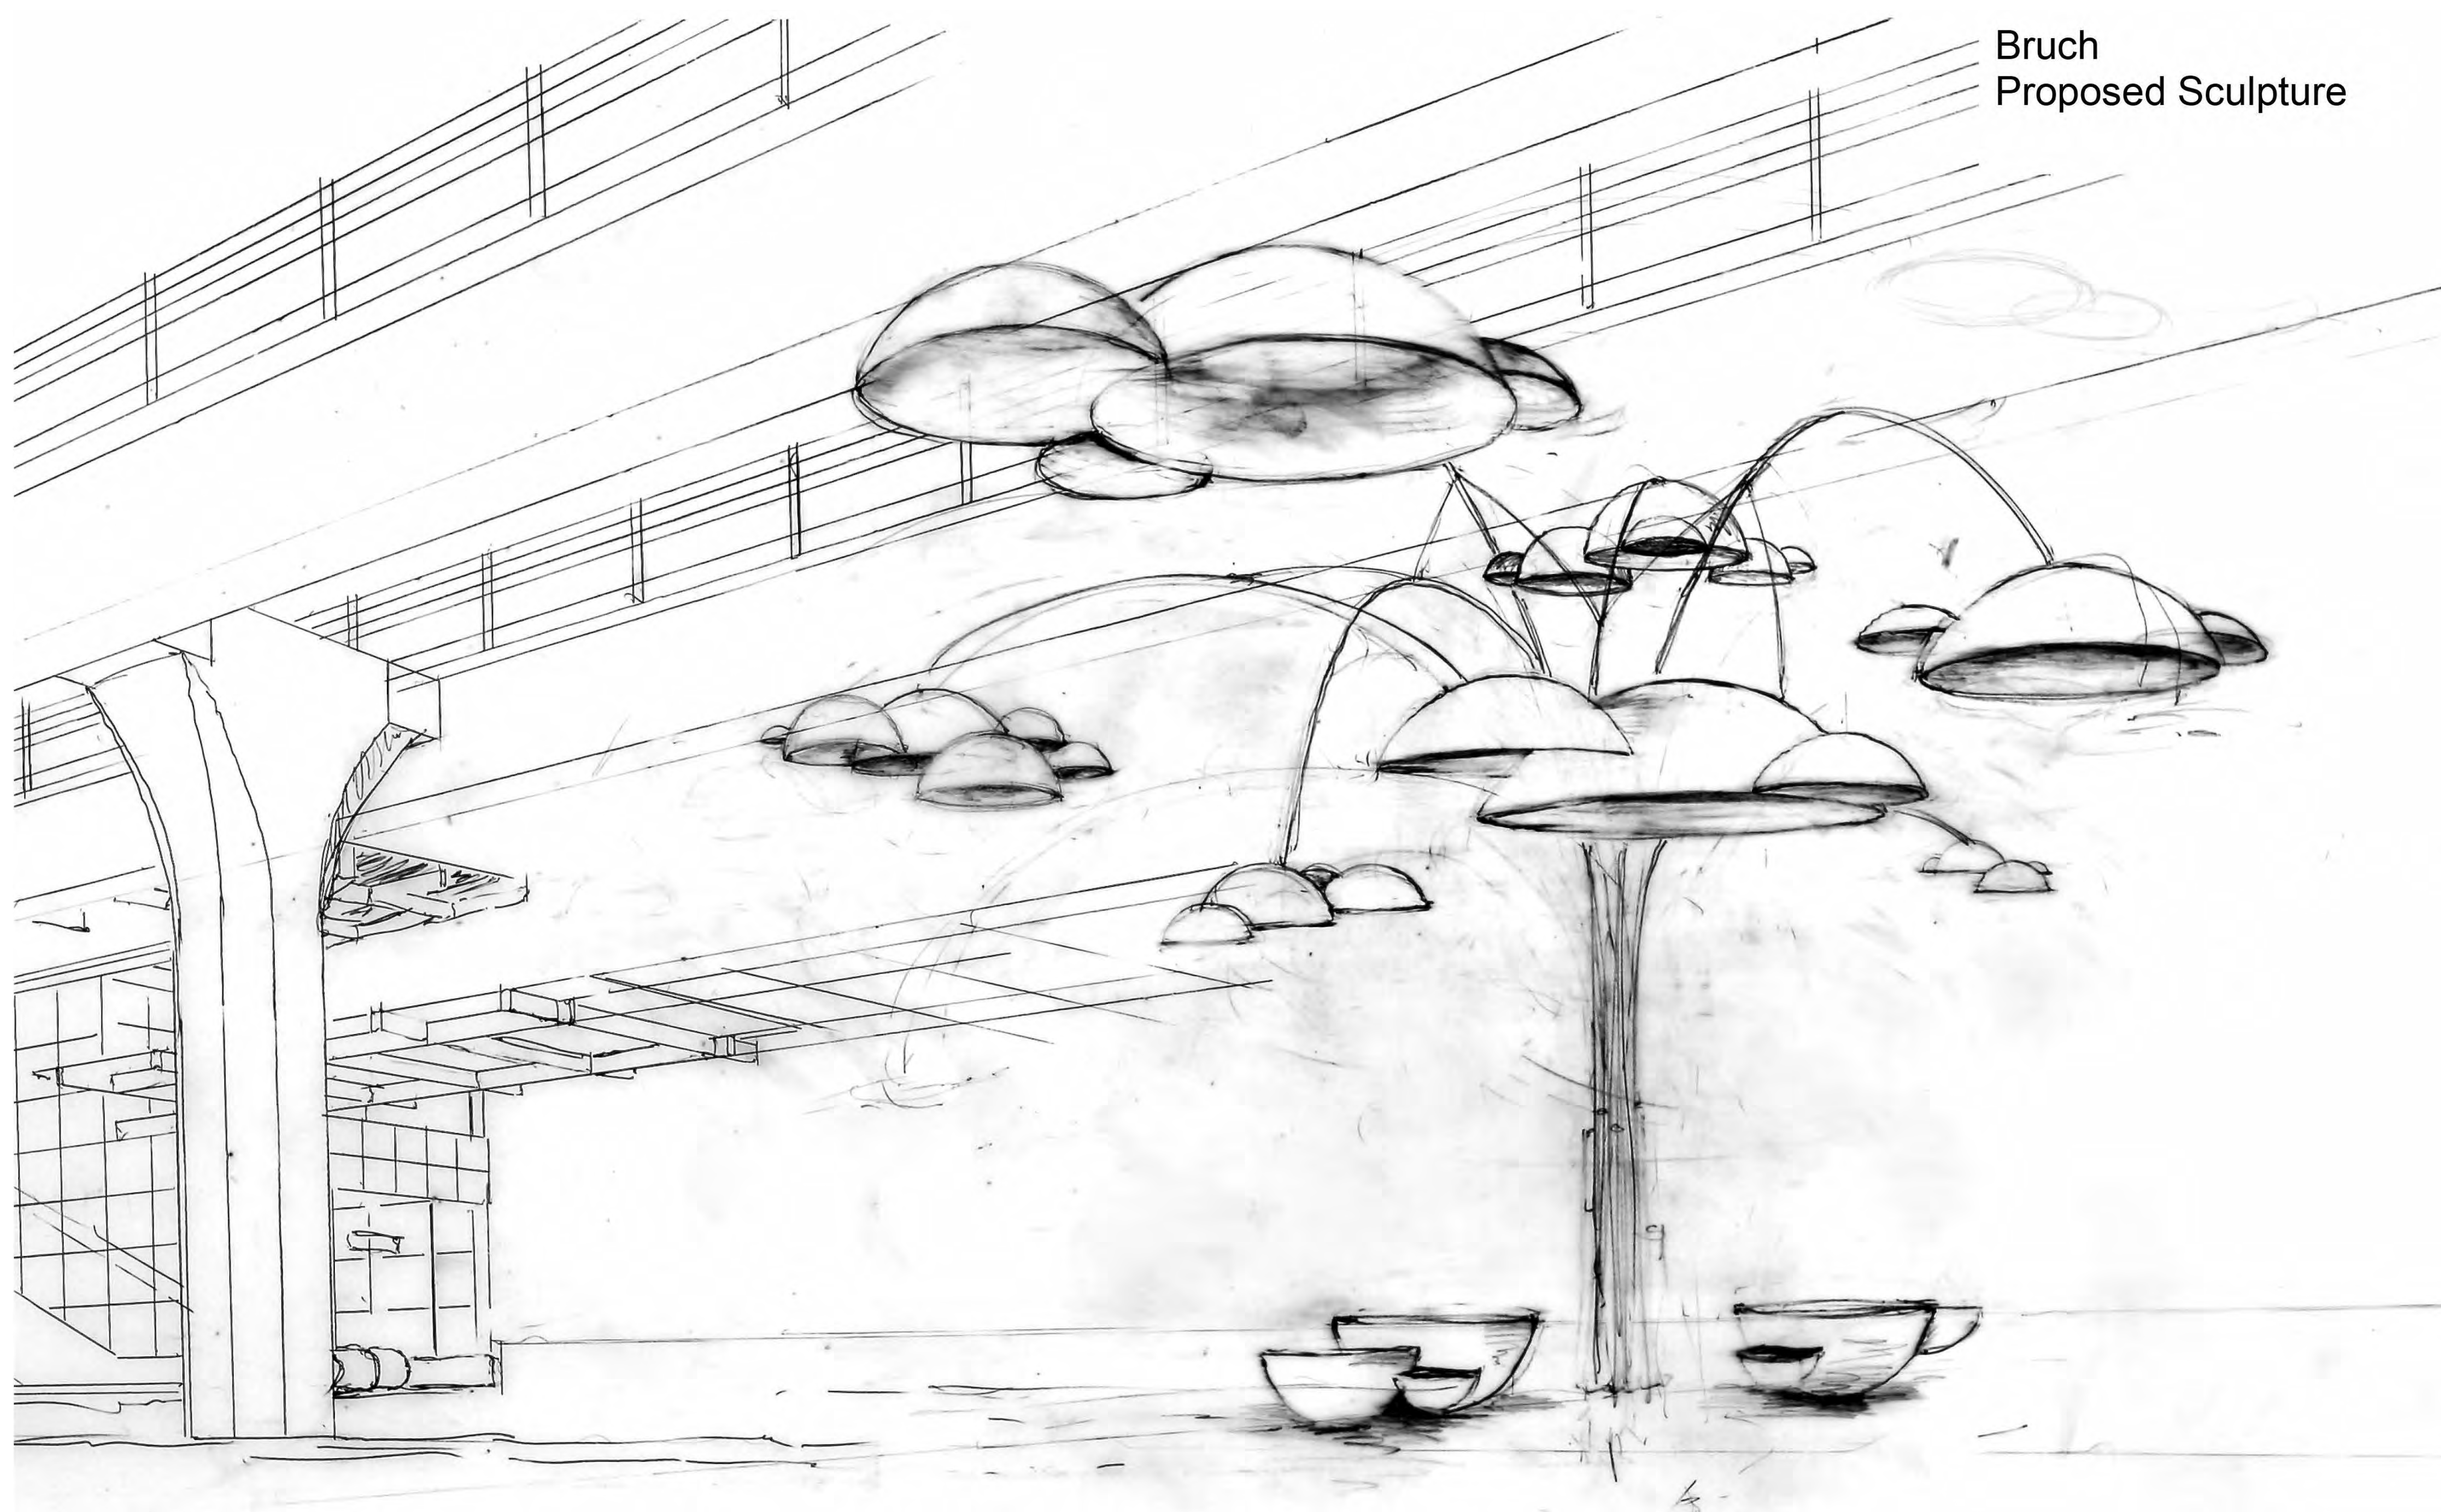


Bruch
Proposed Sculpture


Individuals forming groups, sharing space and boundaries, creating larger forms.

CRIS BRUCH

“With public art commissions, my goal is to arrive at an artwork that will inspire wonder and affection, rewarding curiosity with compelling forms and attention to detail.”

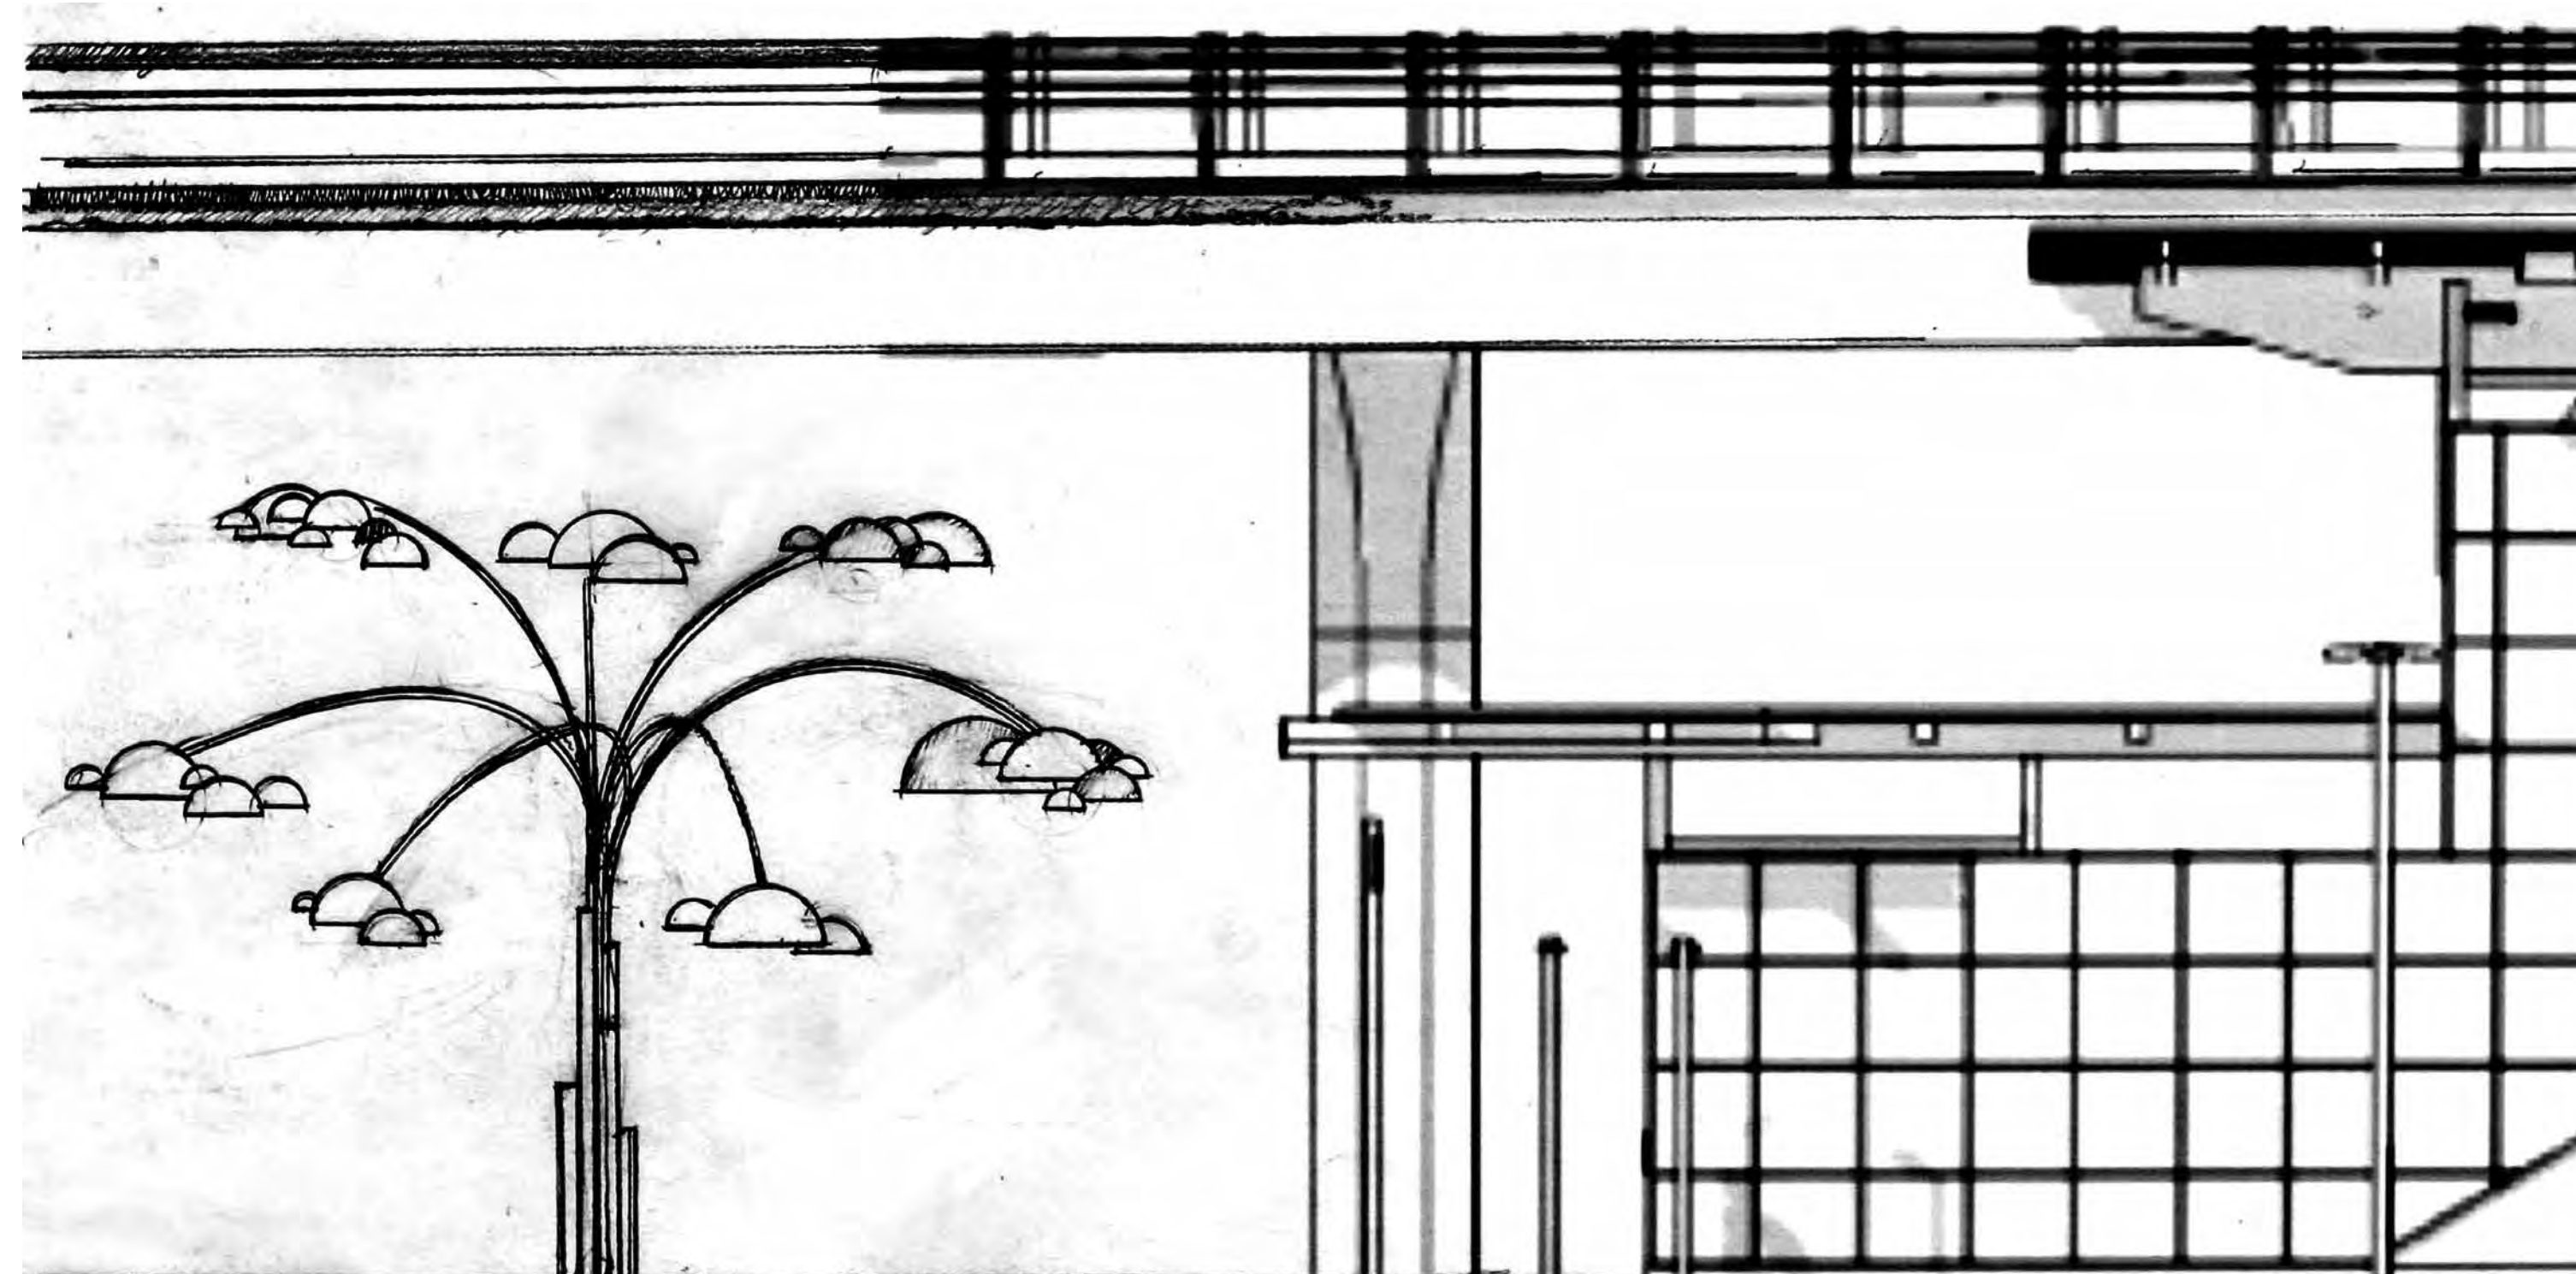


Moving through the space, gathering and dispersing.

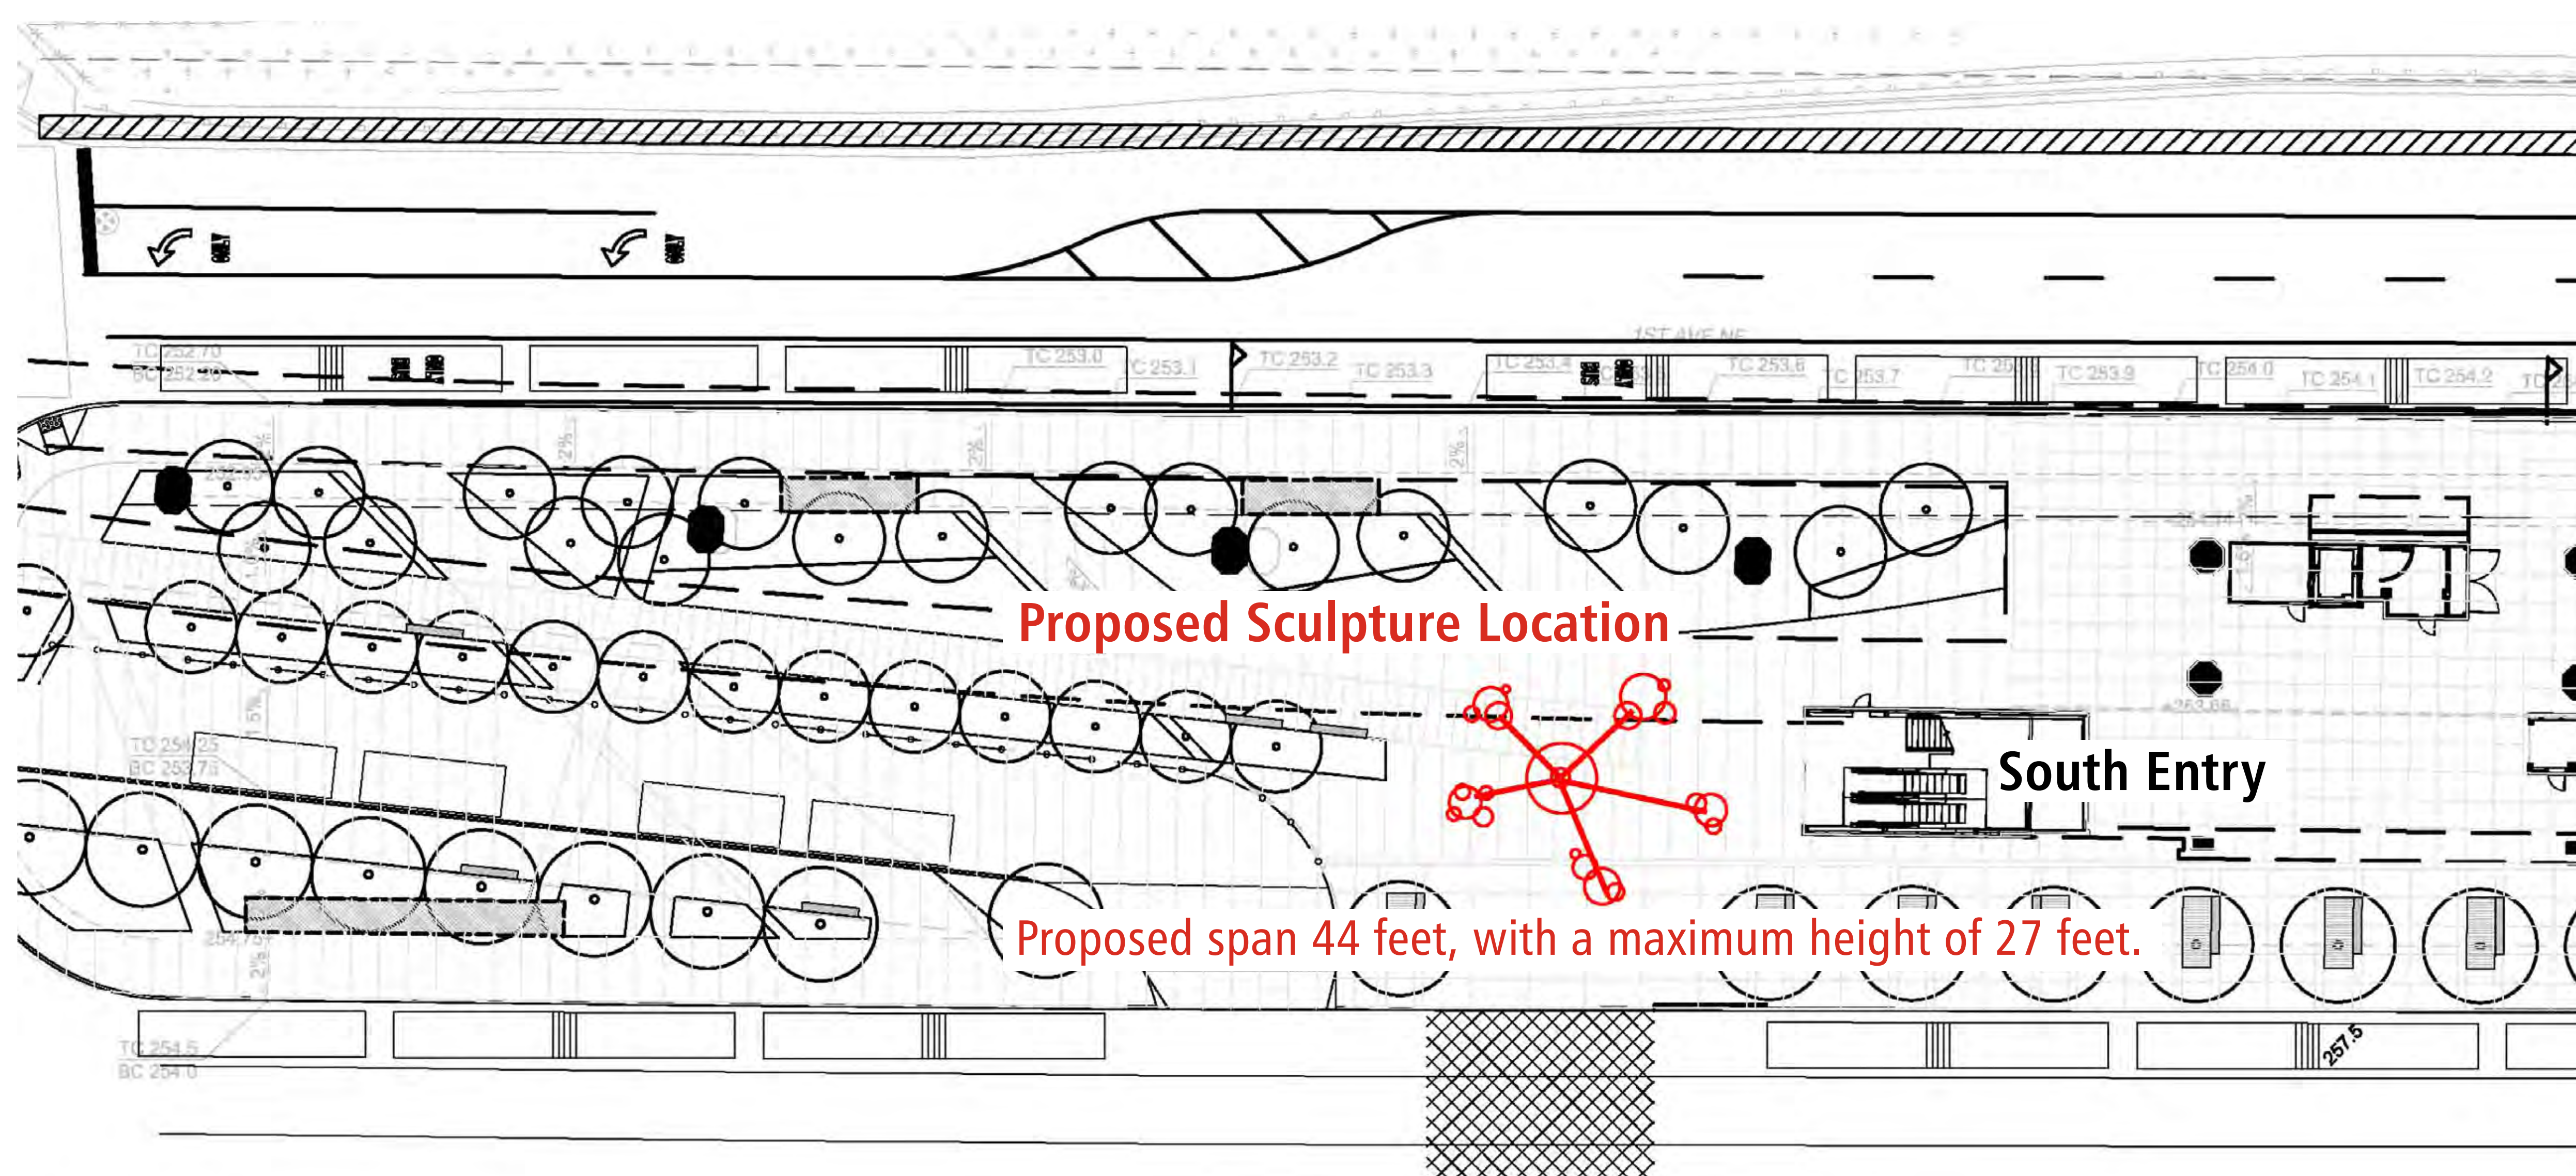

A central flow with a focal point.


MAPLE LEAF PORTAL ALONG 1ST AVE NE

NORTHGATE LINK EXTENSION

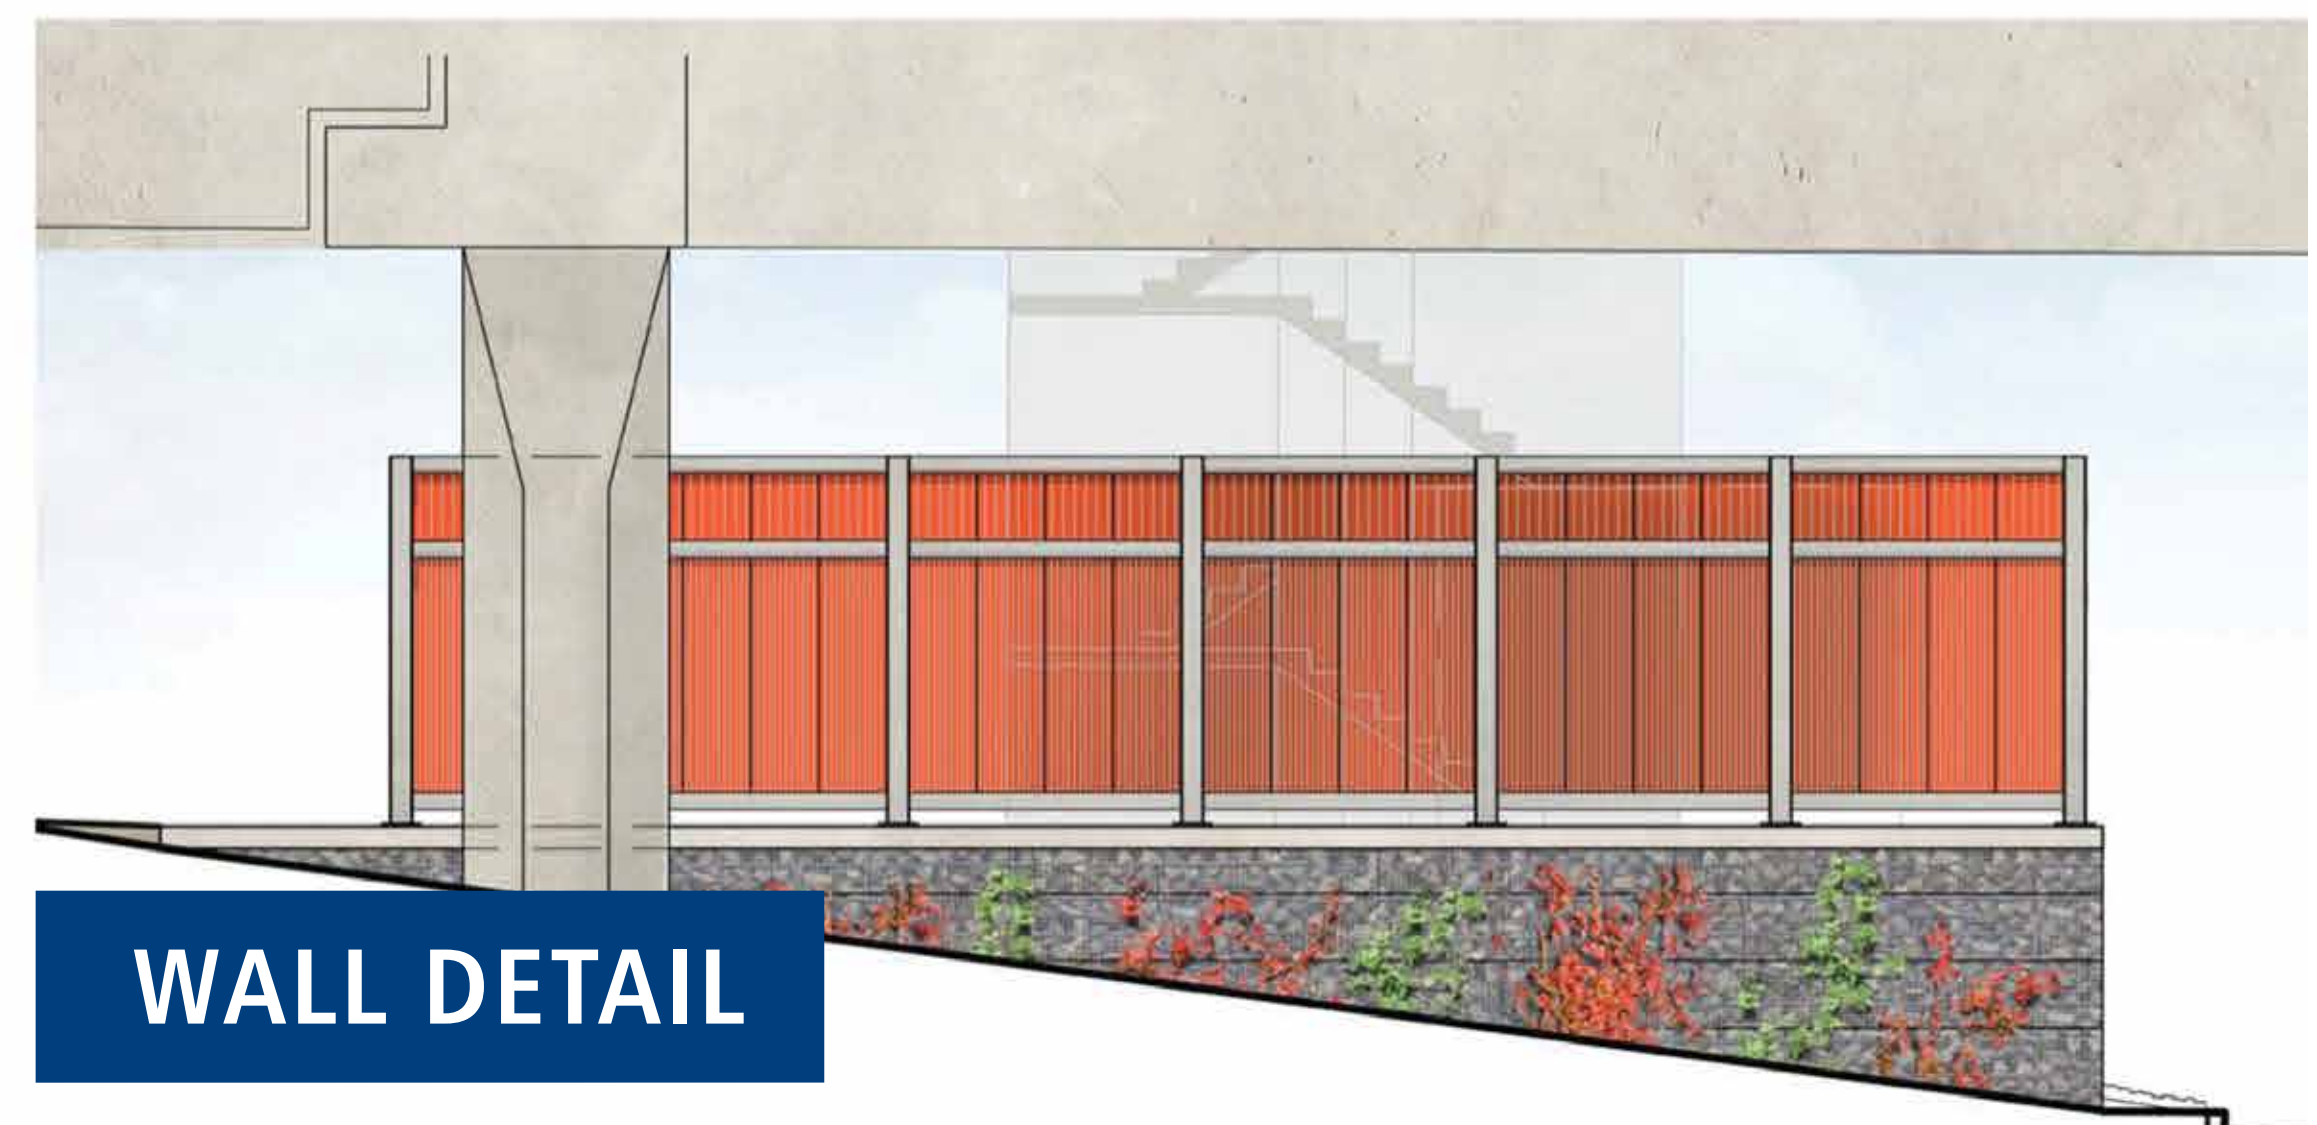


UNDERGROUND UTILITY RELOCATION

NORTHGATE LINK EXTENSION

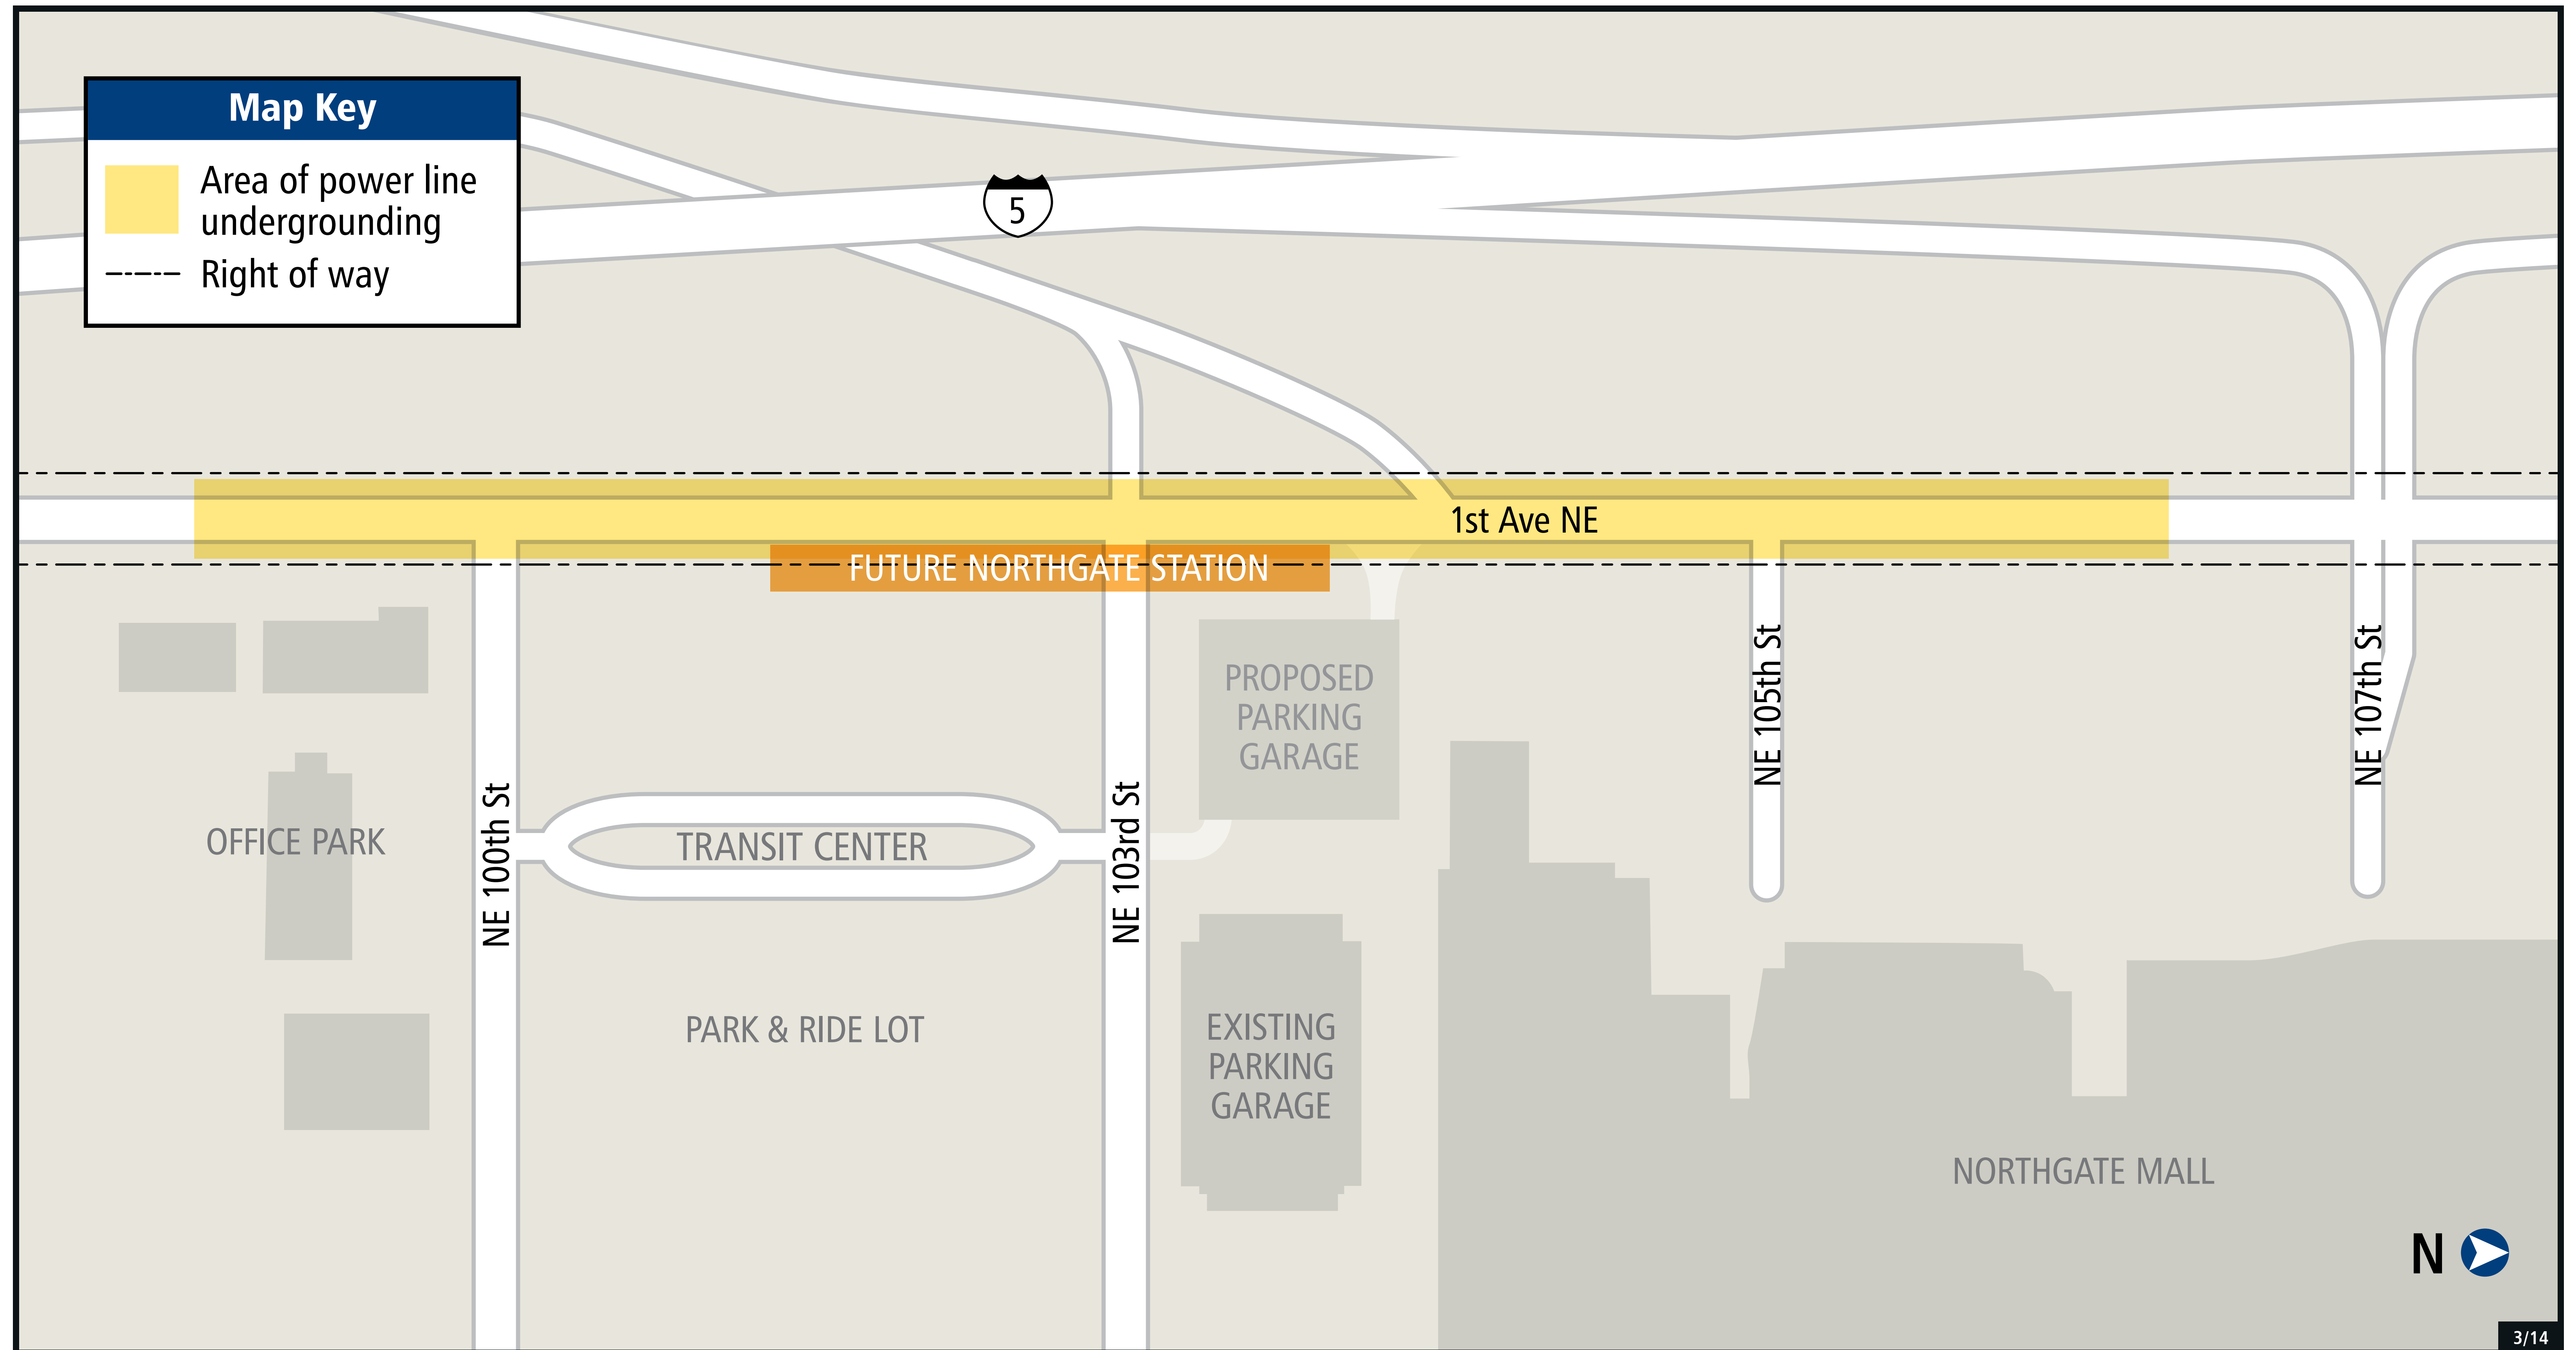

NORTHGATE STATION SCHEDULE

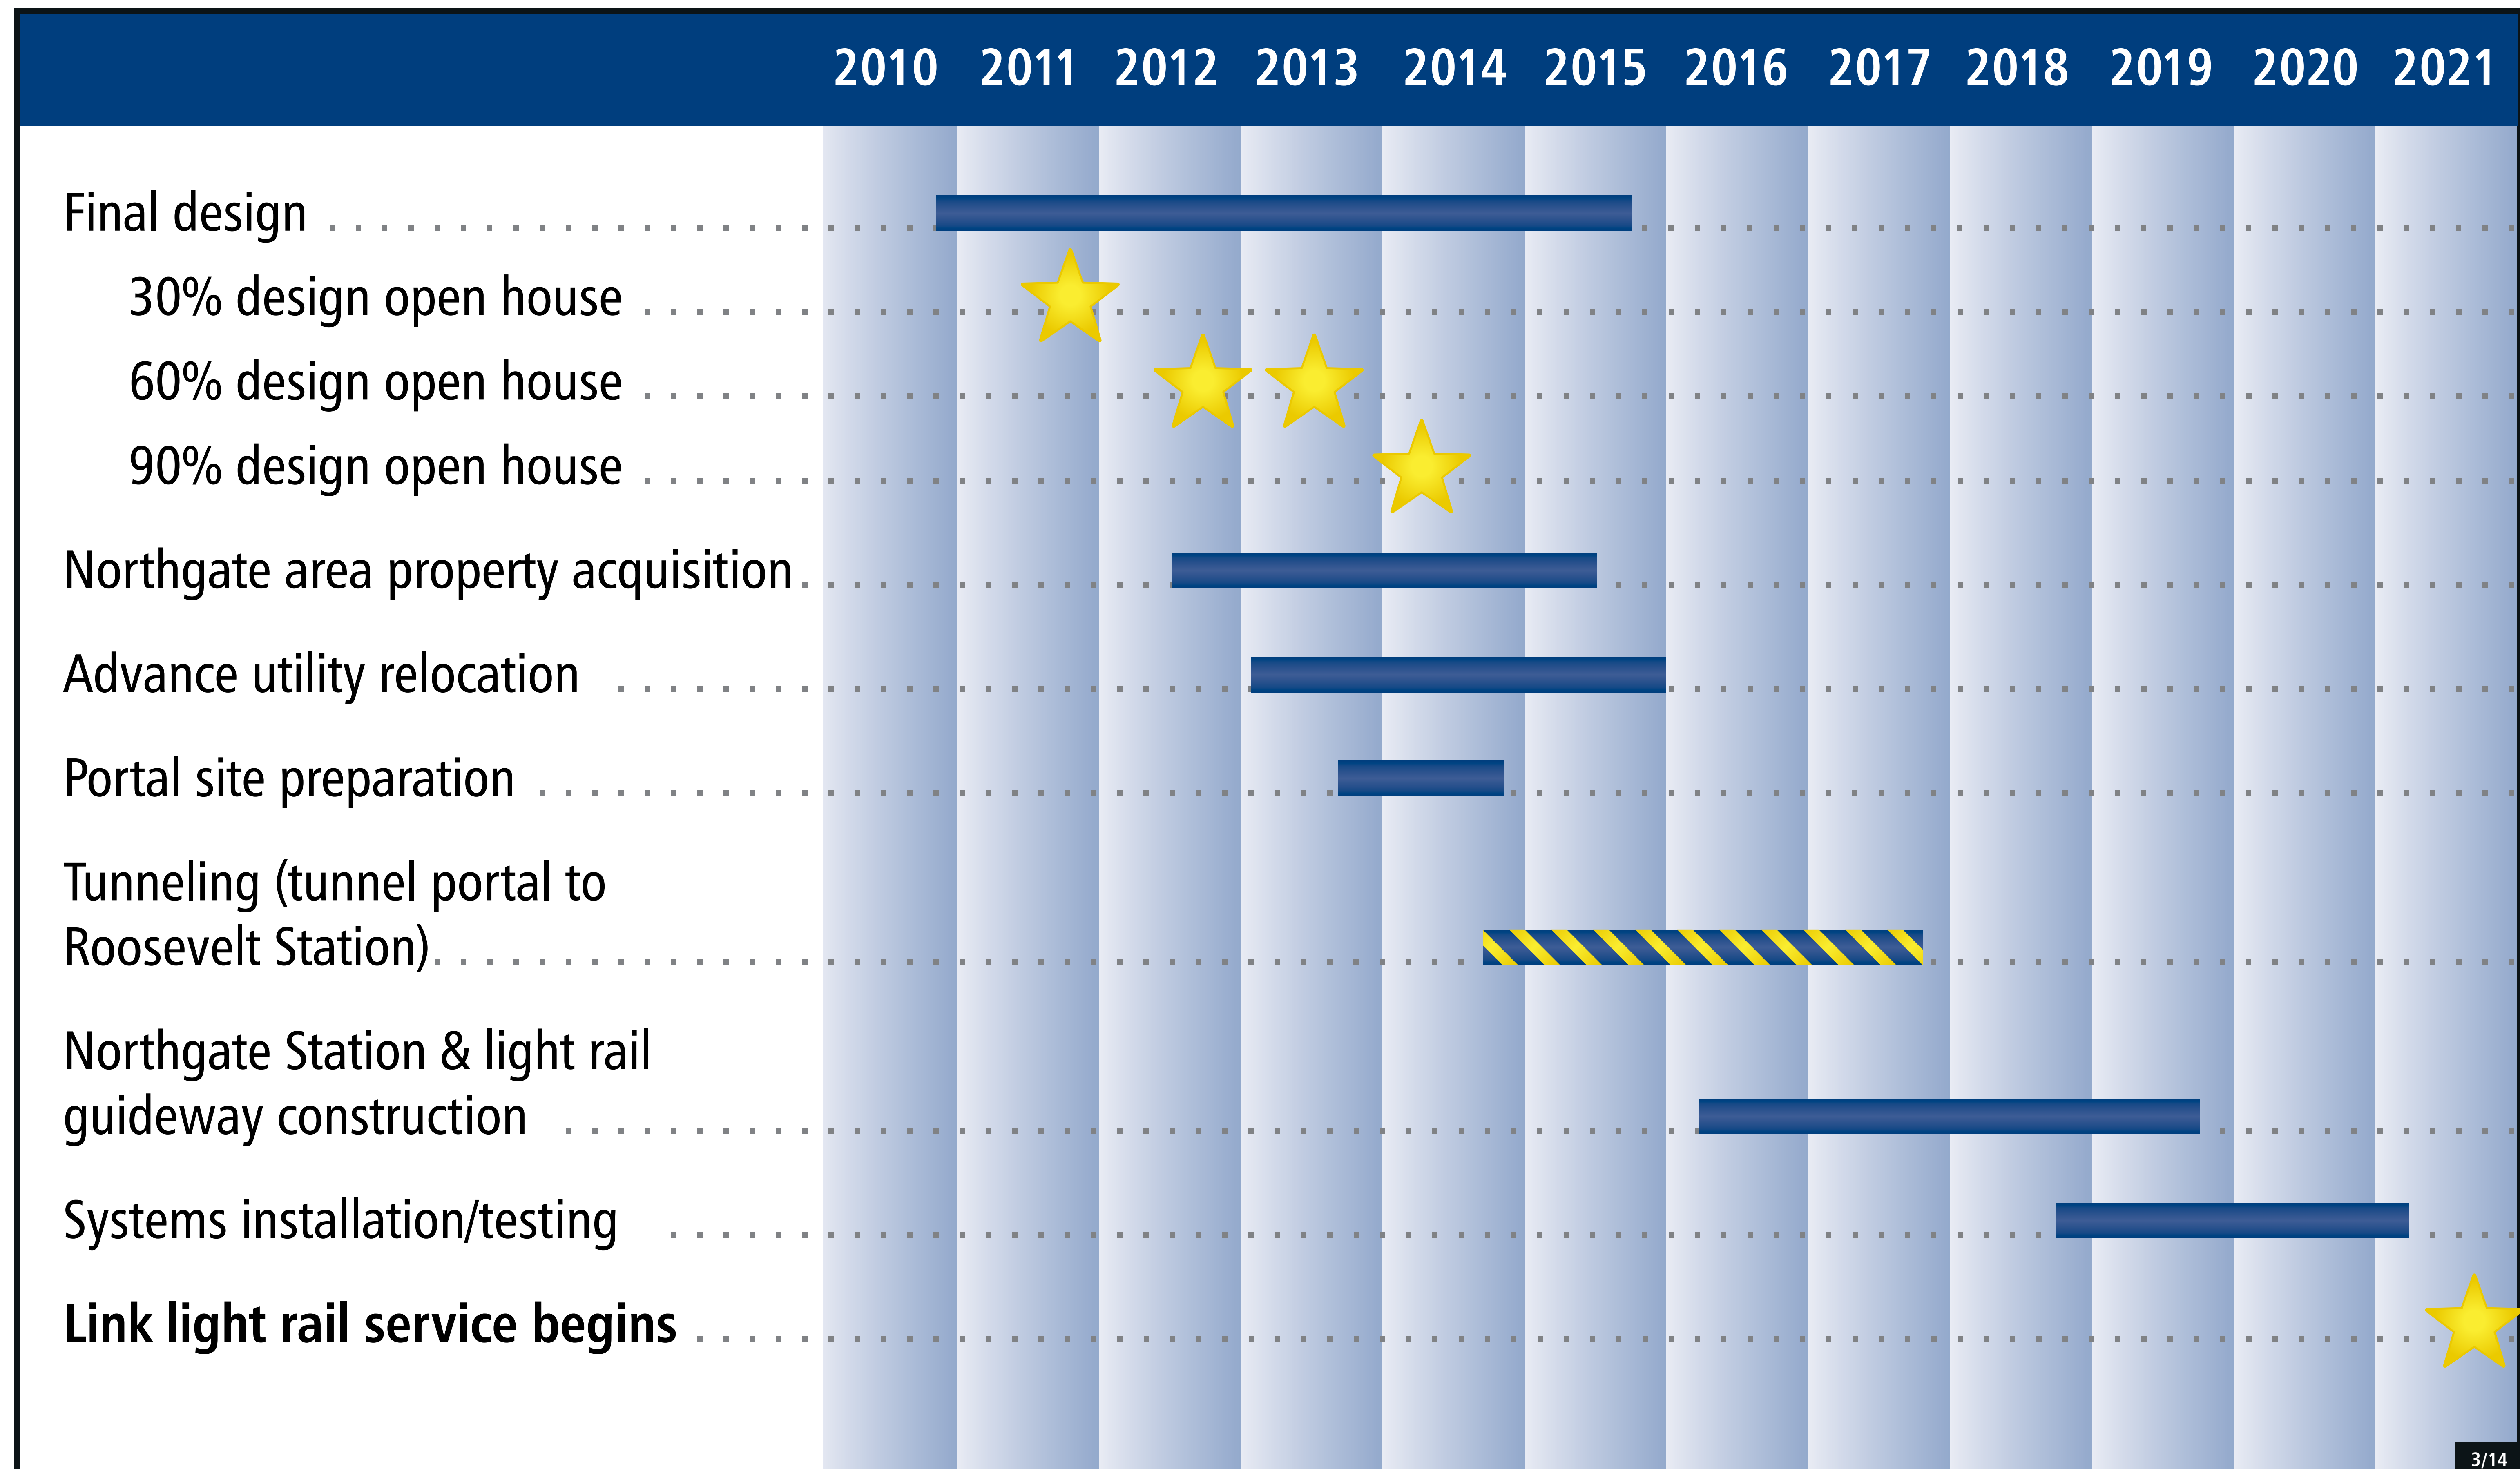

 Duration of portal area noise variance and nighttime work

Get Involved

Learn about your neighborhood station

- Attend an Open House in your community
- Sign up for email alerts at soundtransit.org/subscribe. Enter your email address or cell phone number and click on "Subscribe Now". You can select topics of interest from the list that appears. You can unsubscribe at any time.
- Visit Sound Transit's website at soundtransit.org/northlink
- Request a briefing for your organization by contacting Rhonda Dixon, Community Outreach Specialist, at 206-398-5300 or northlink@soundtransit.org

Stay informed

Sound Transit wants to make sure you know about construction activities in your neighborhood. Our goal is "no surprises".

- 24-hour construction hotline (1-888-298-2395)
- Monthly electronic newsletters and regular email updates
- Regular community meetings
- Door to door visits



LINK LIGHT RAIL

CURRENT SERVICE AND APPROVED EXTENSIONS

