



NORTHGATE STATION SITE PLAN

60% STATION DESIGN
NORTHGATE LINK EXTENSION

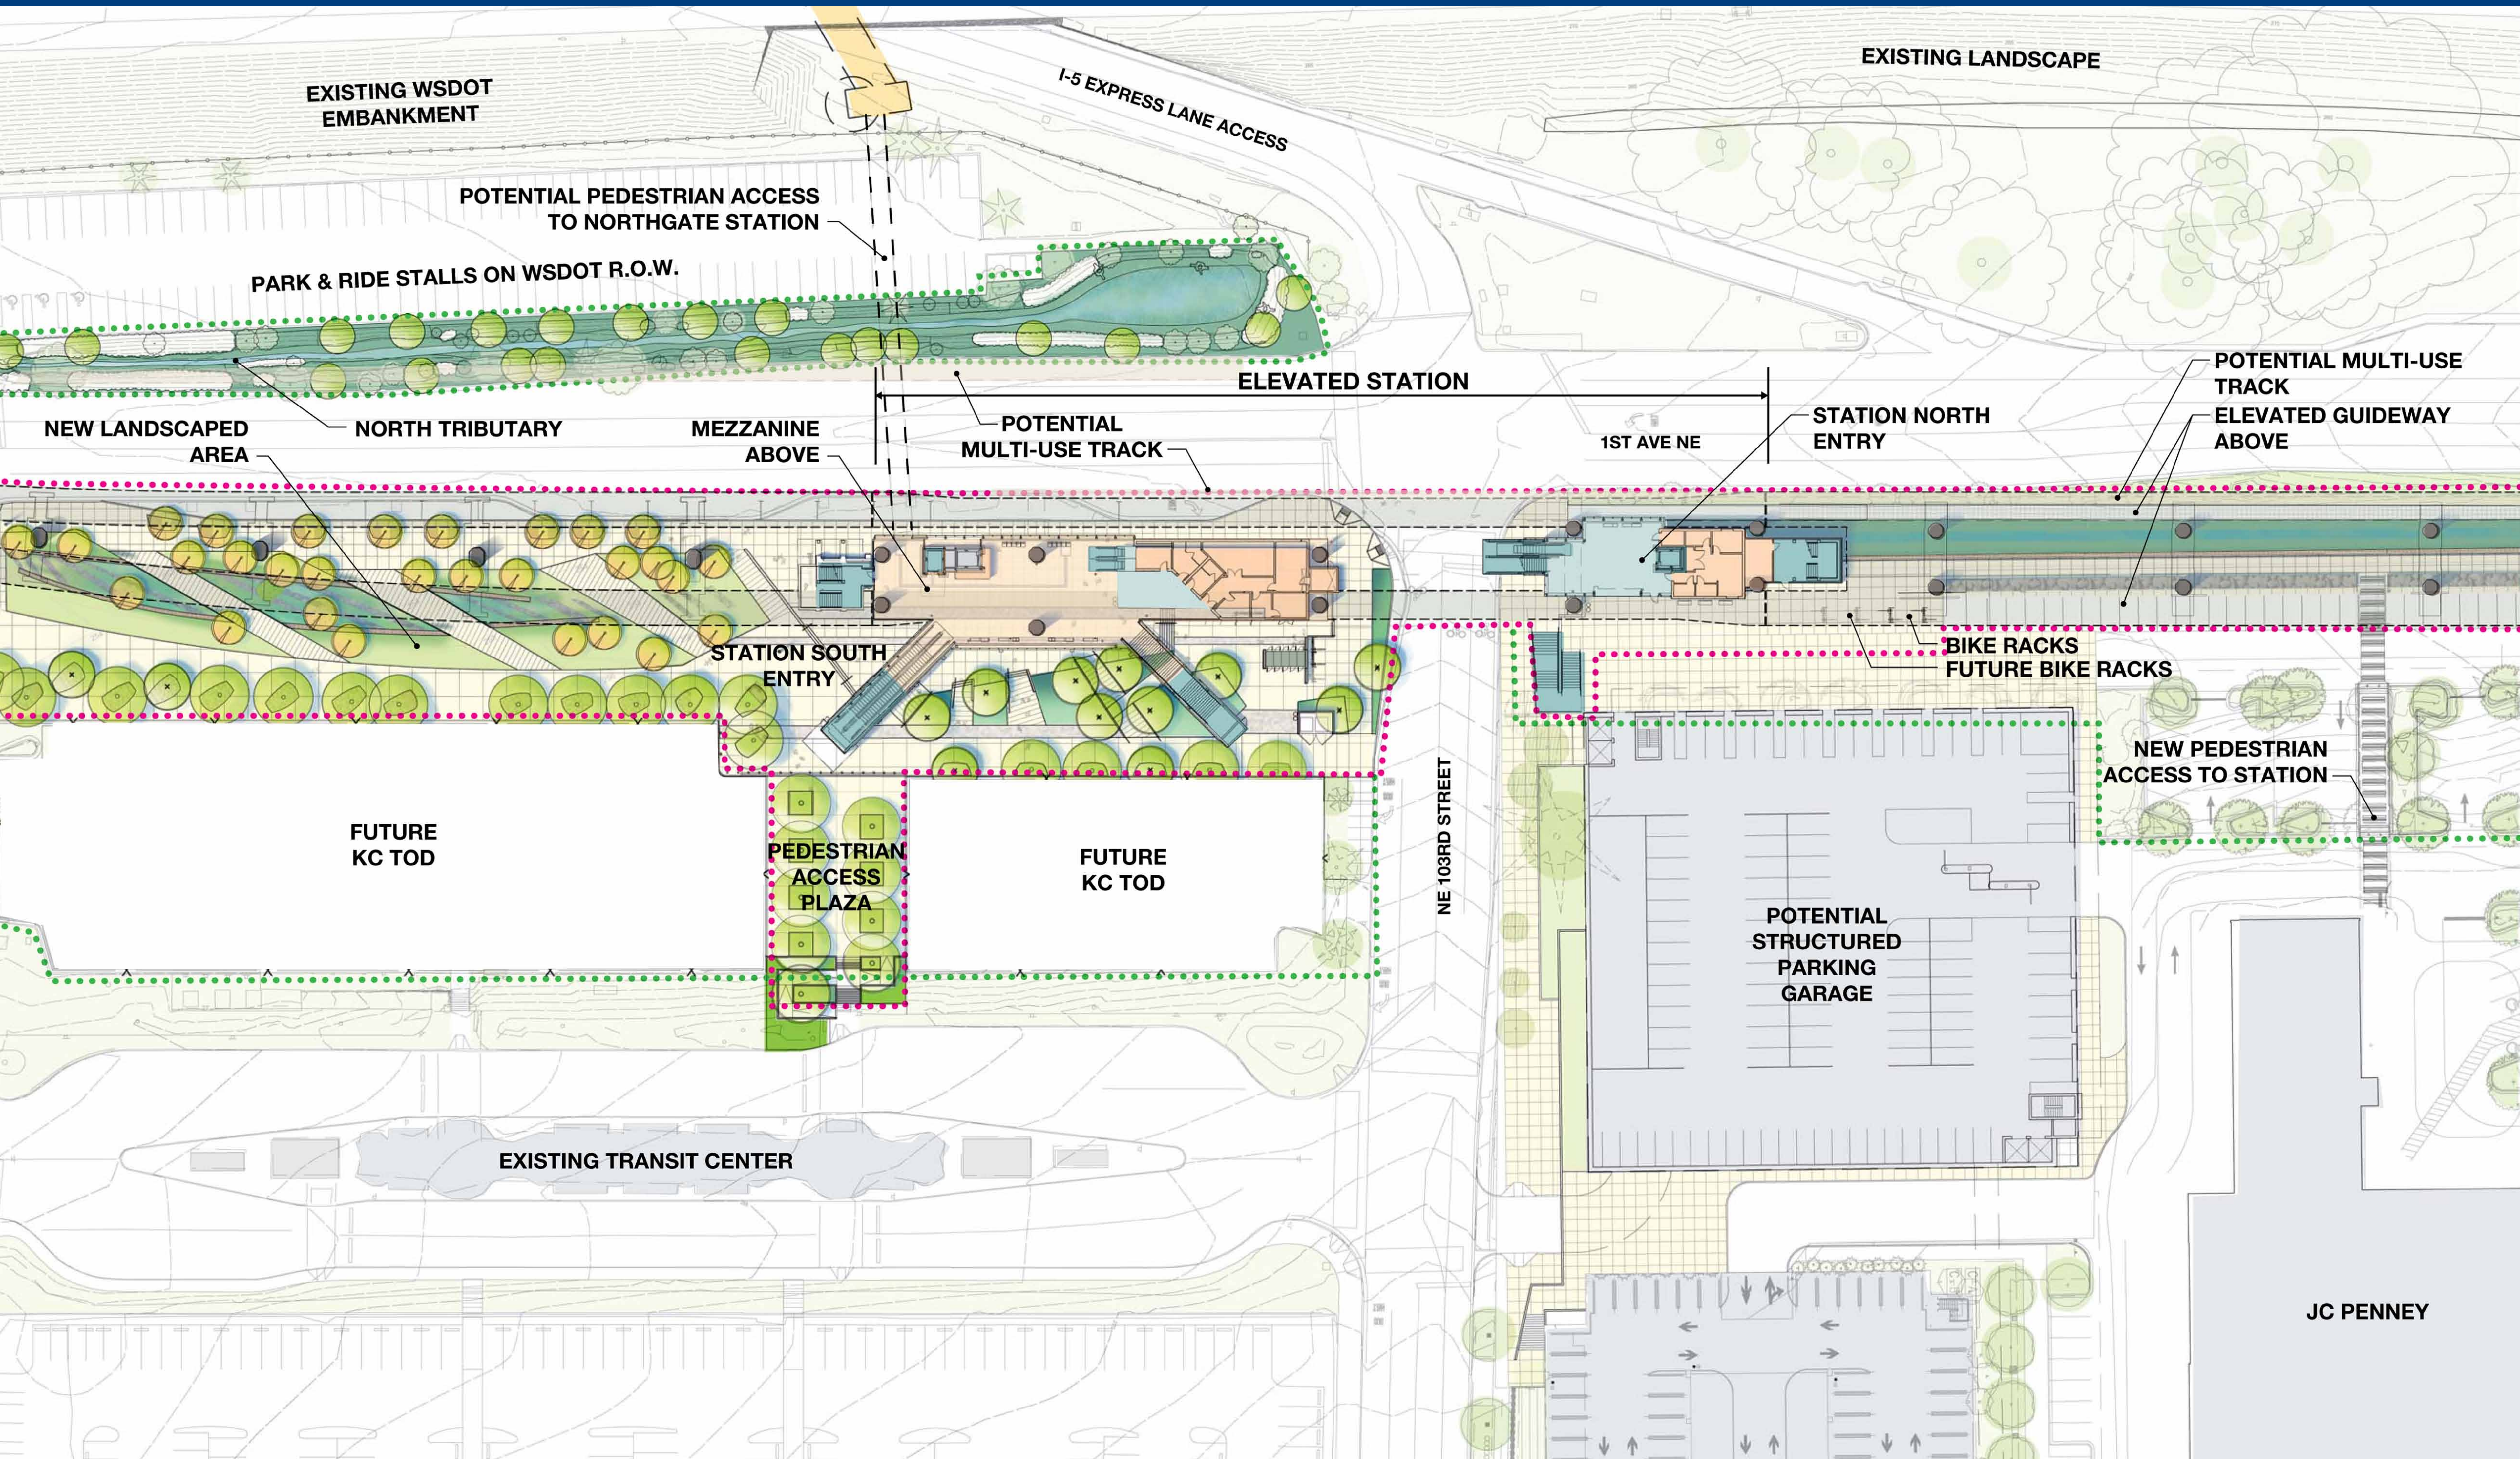


NORTHGATE STATION PLATFORM & MEZZANINE

60% STATION DESIGN
NORTHGATE LINK EXTENSION

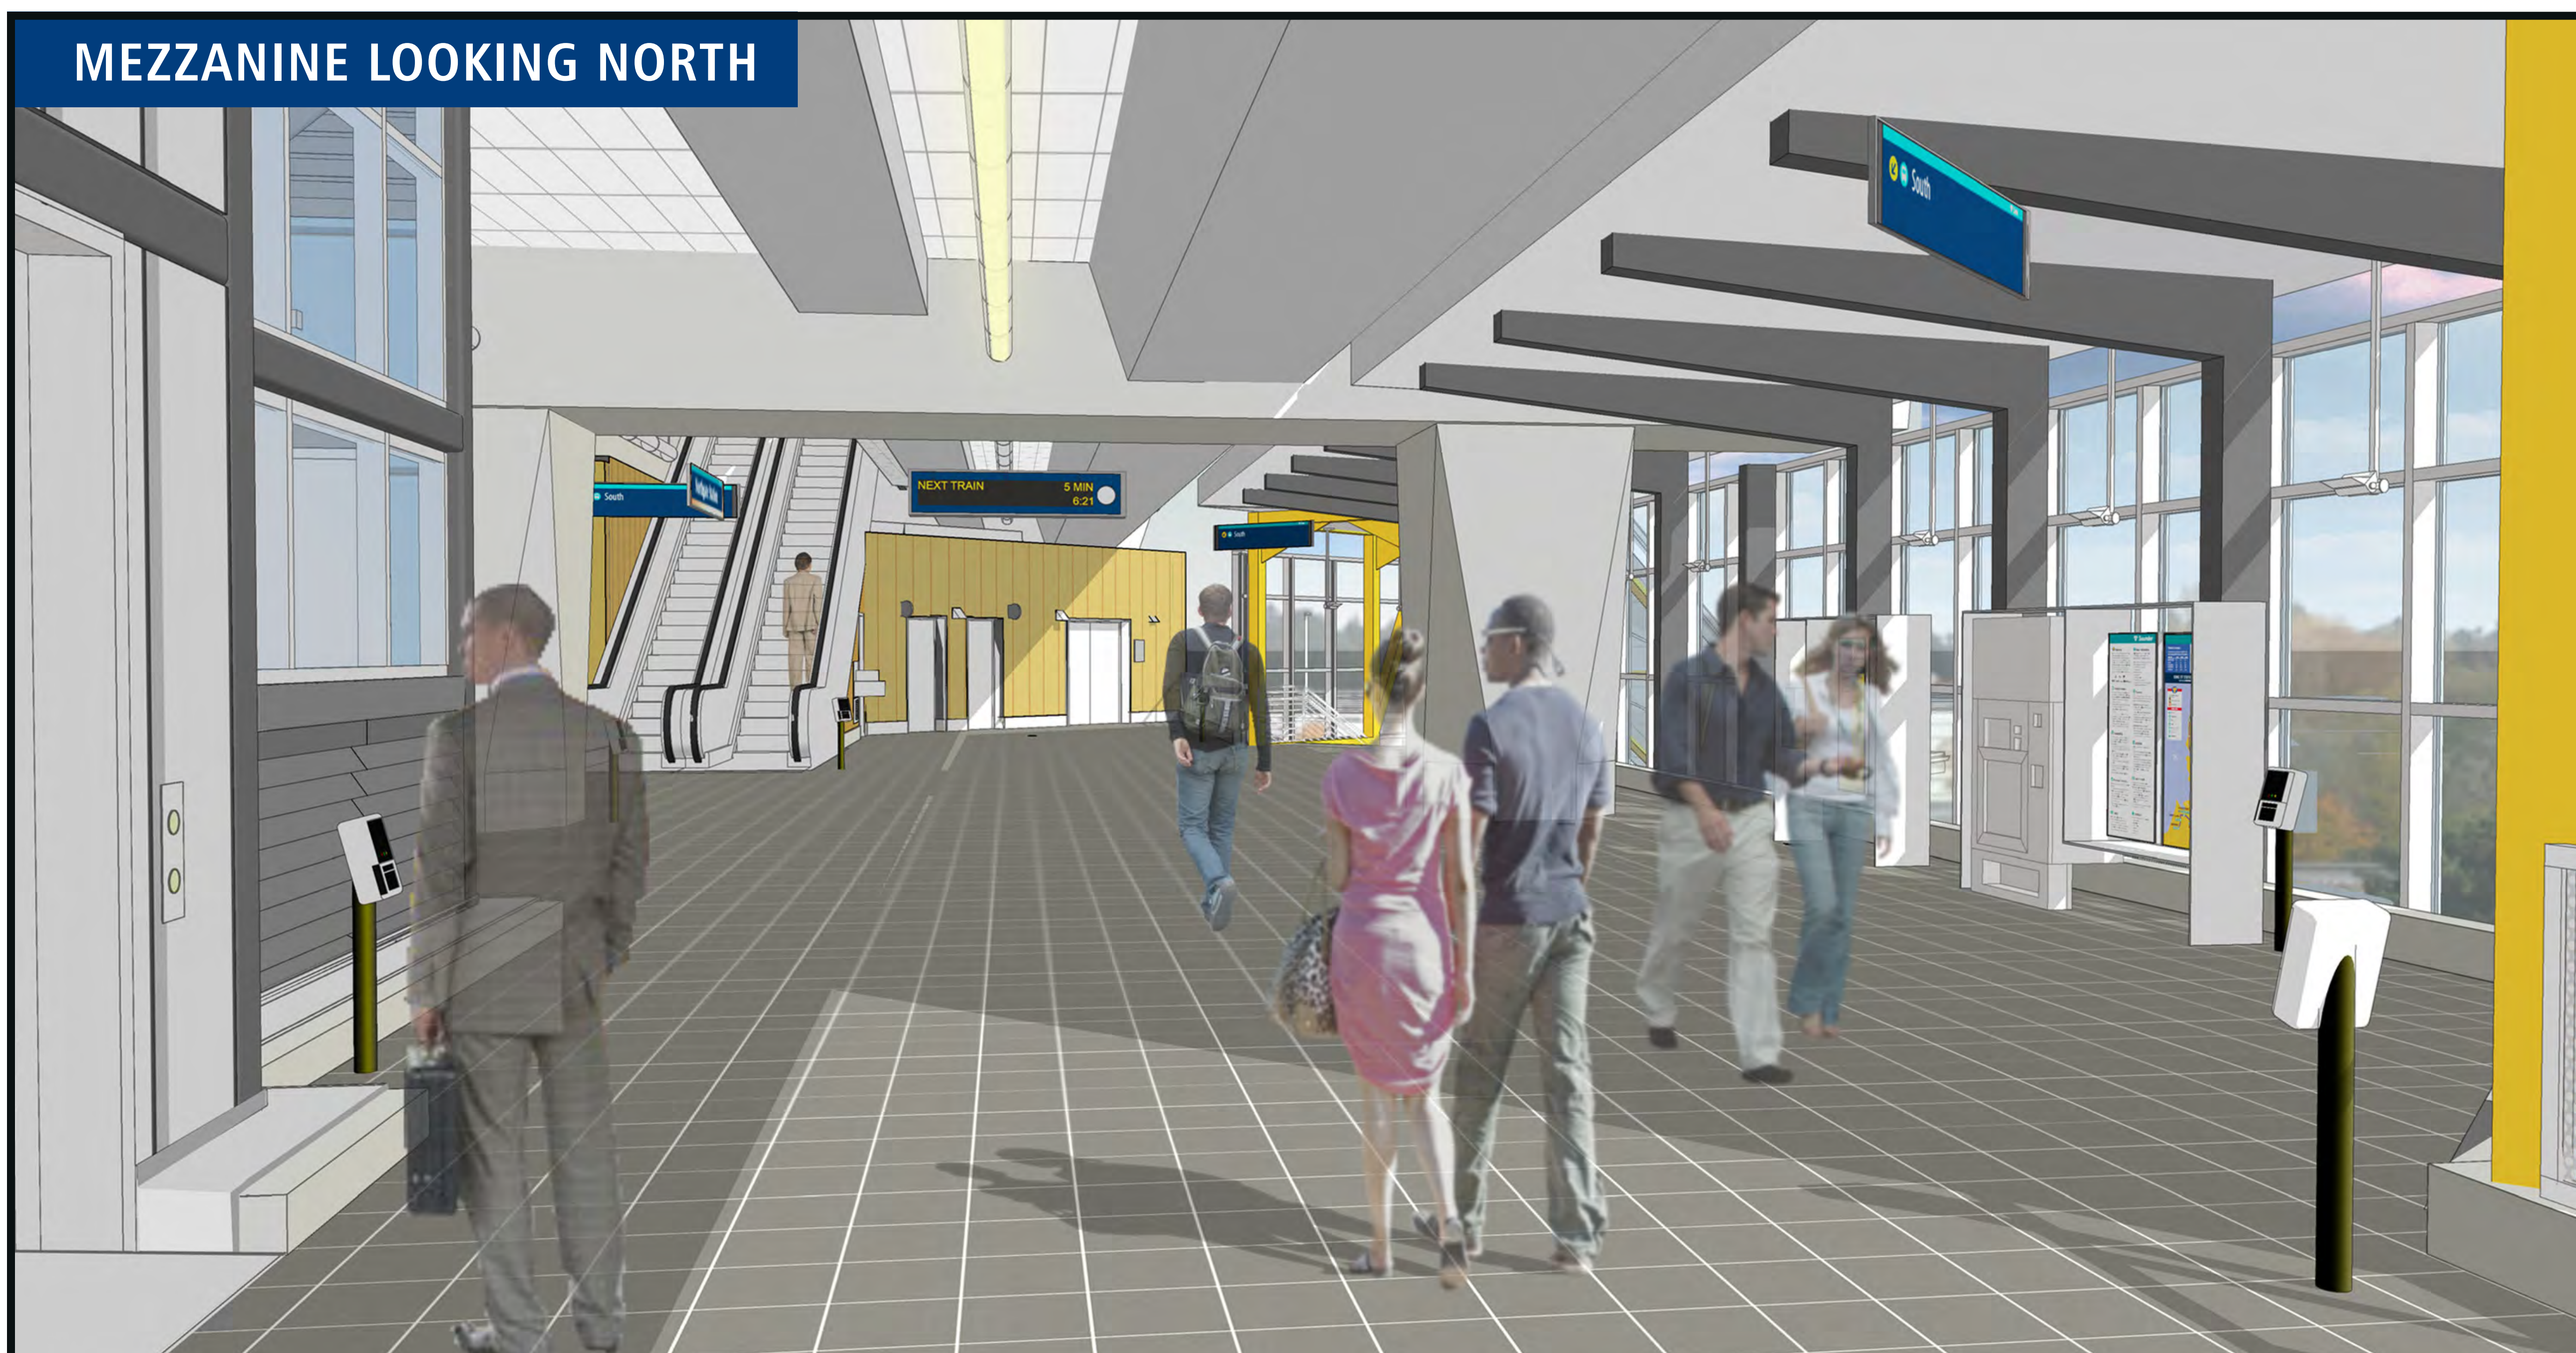

LINK LIGHT RAIL

CURRENT SERVICE AND APPROVED EXTENSIONS

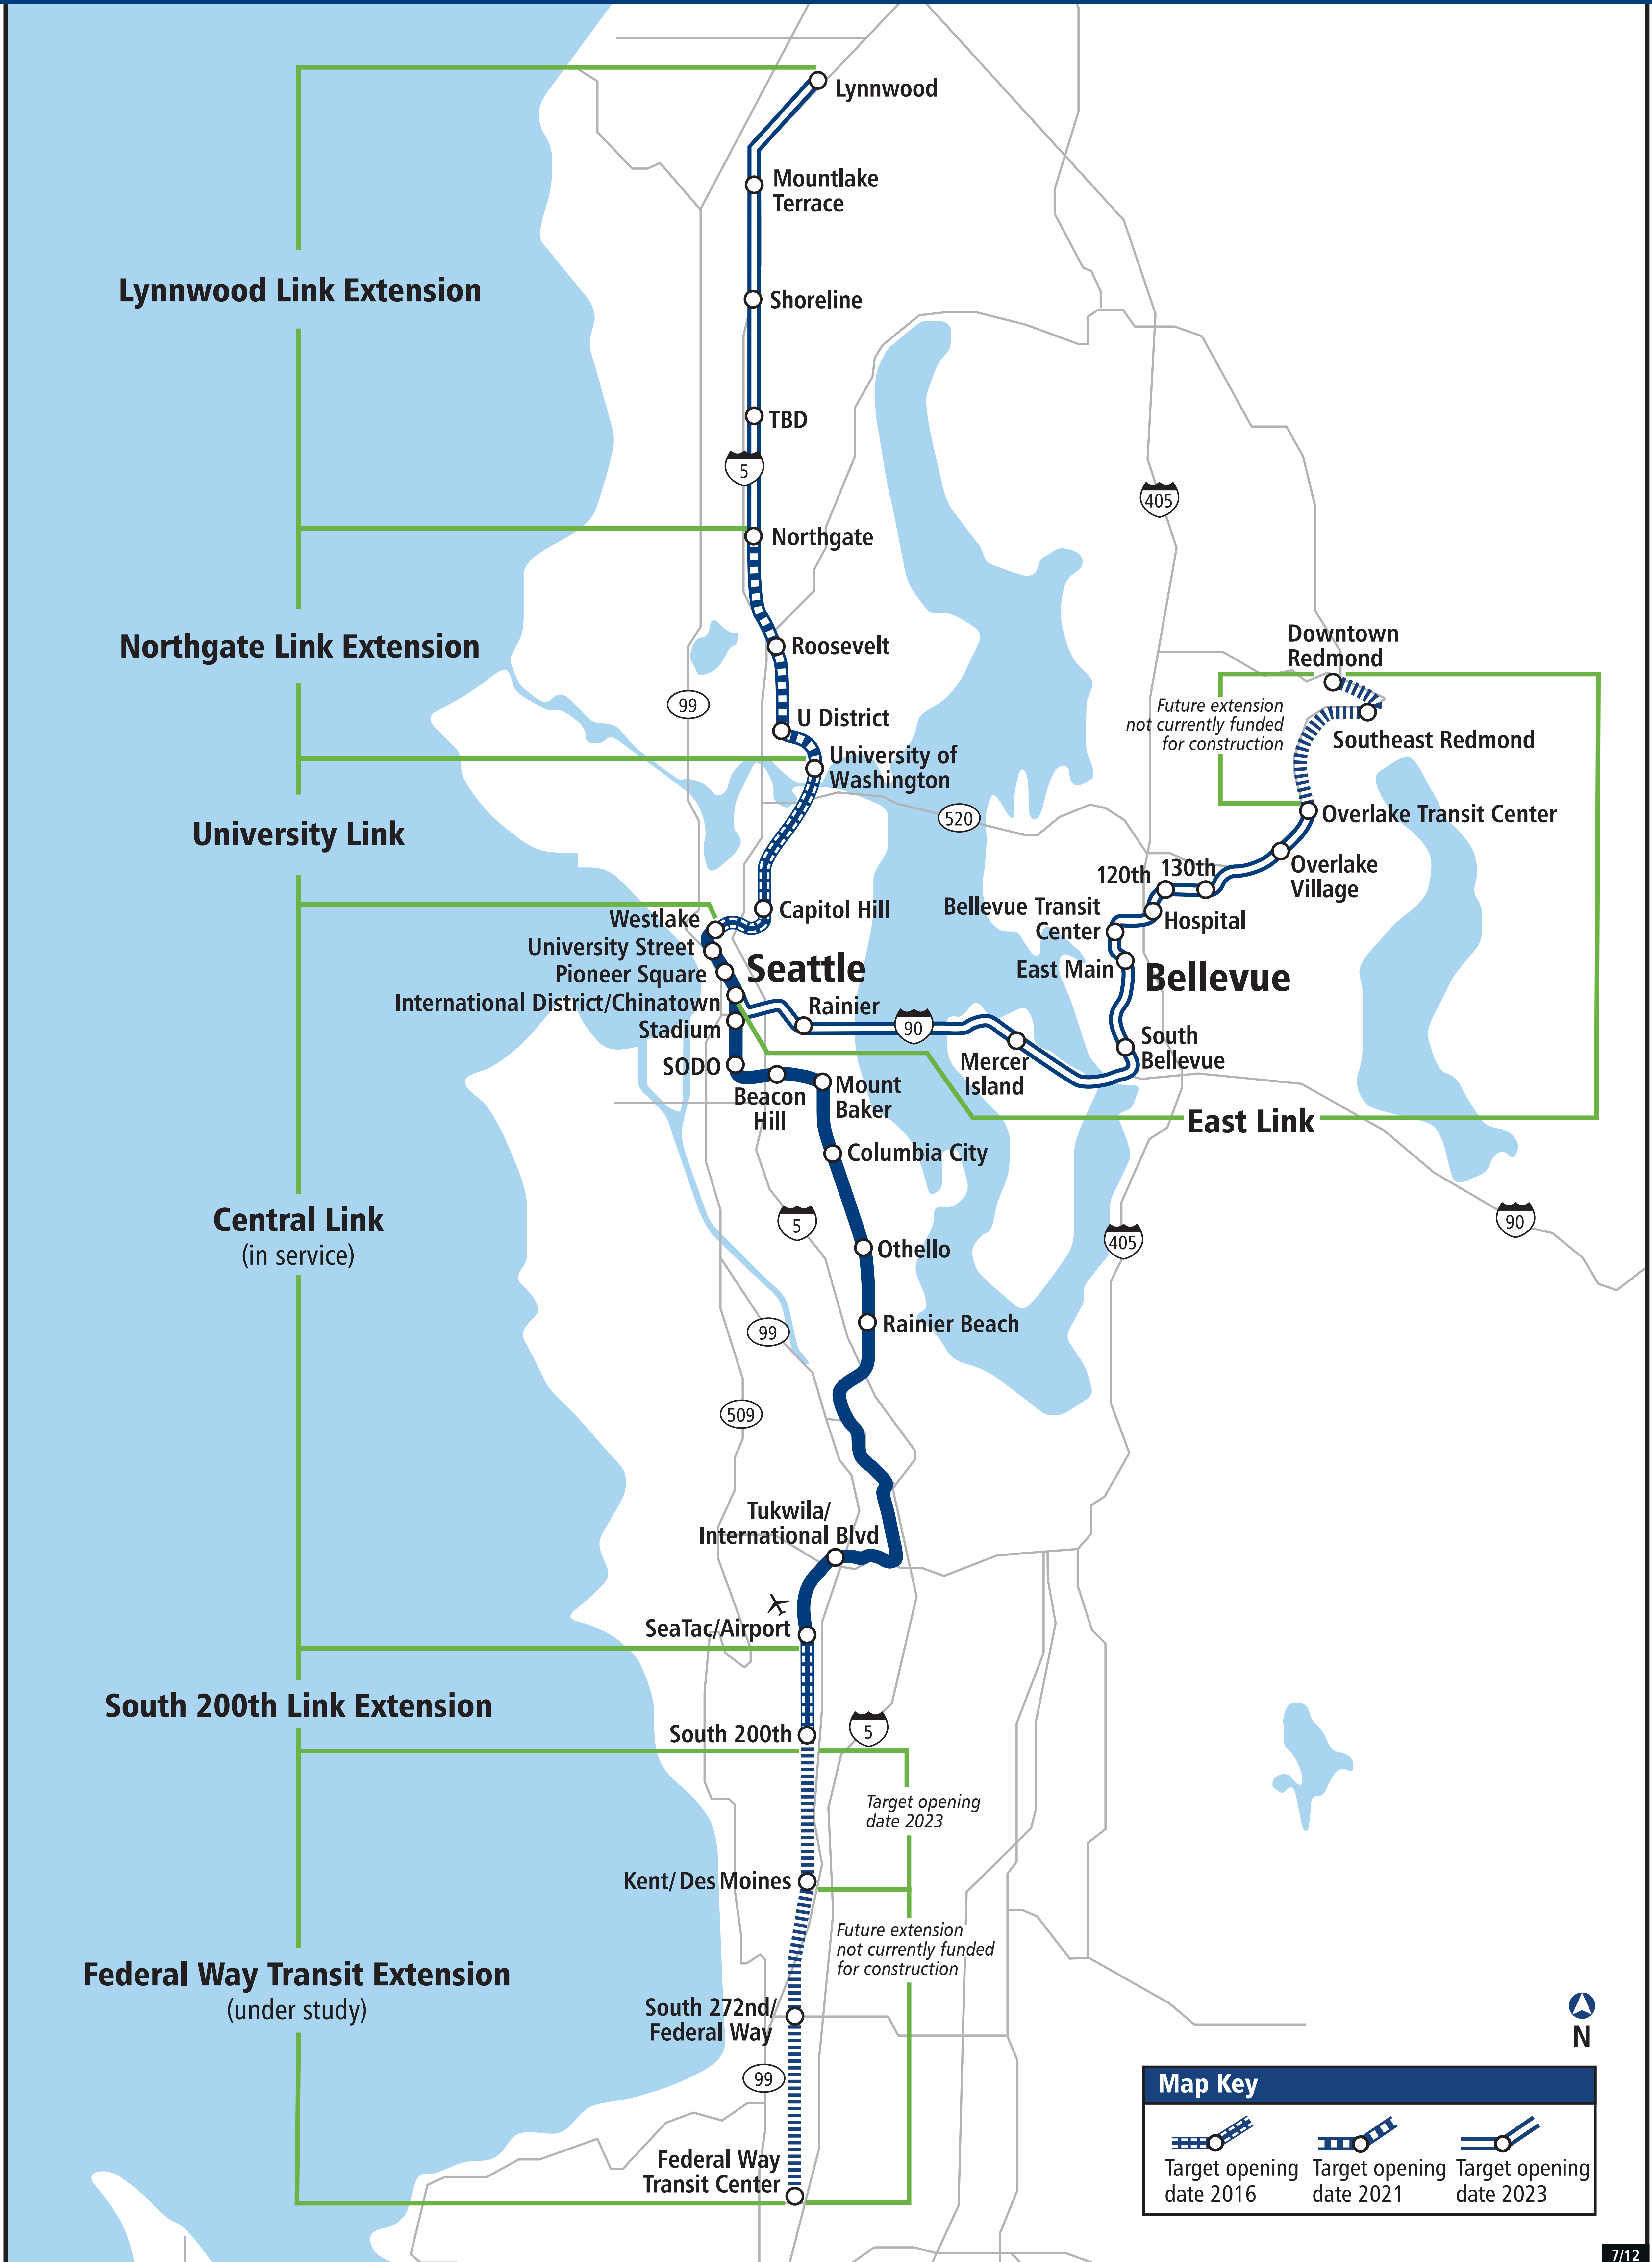

NORTHGATE STATION


NORTHGATE LINK EXTENSION



NORTHGATE STATION SOUTH PLAZA CROSS SECTION

60% STATION DESIGN

NORTHGATE LINK EXTENSION

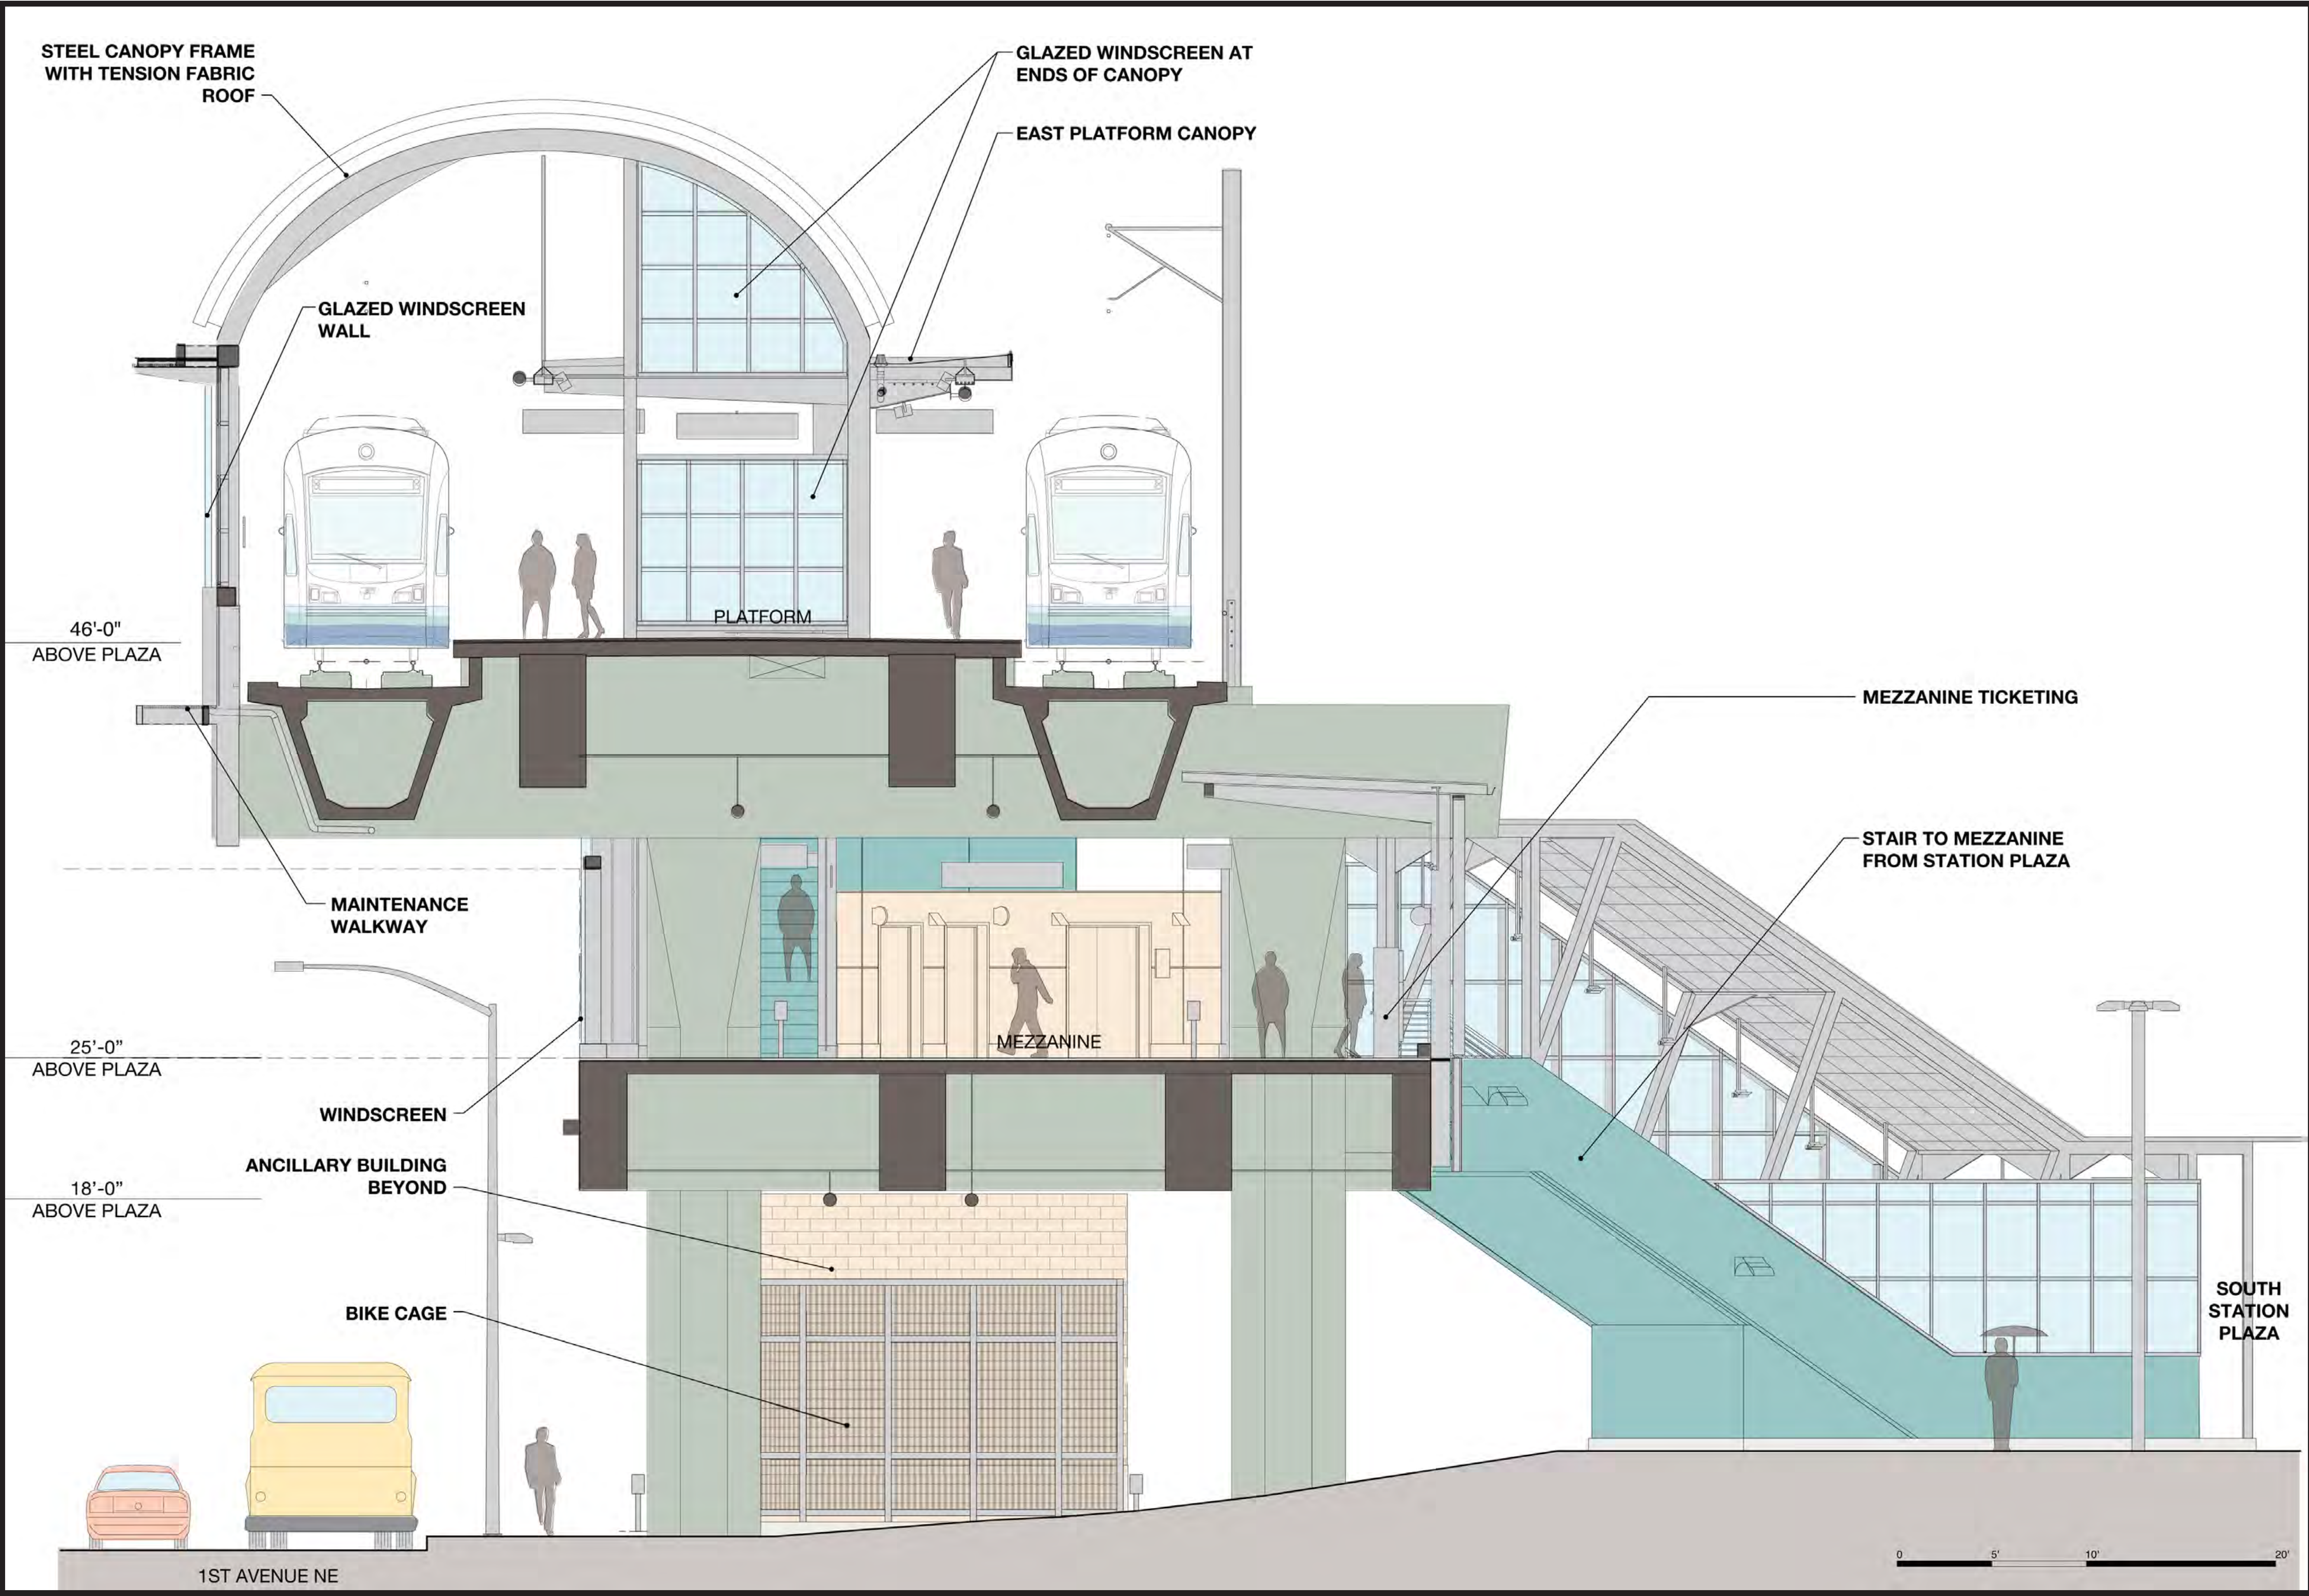

NORTHGATE STATION NORTHEAST PERSPECTIVE

60% STATION DESIGN
NORTHGATE LINK EXTENSION



NORTHGATE STATION NORTHWEST PERSPECTIVE

60% STATION DESIGN
NORTHGATE LINK EXTENSION




NORTHGATE STATION SOUTHEAST PERSPECTIVE

60% STATION DESIGN
NORTHGATE LINK EXTENSION




NORTHGATE STATION SCHEDULE

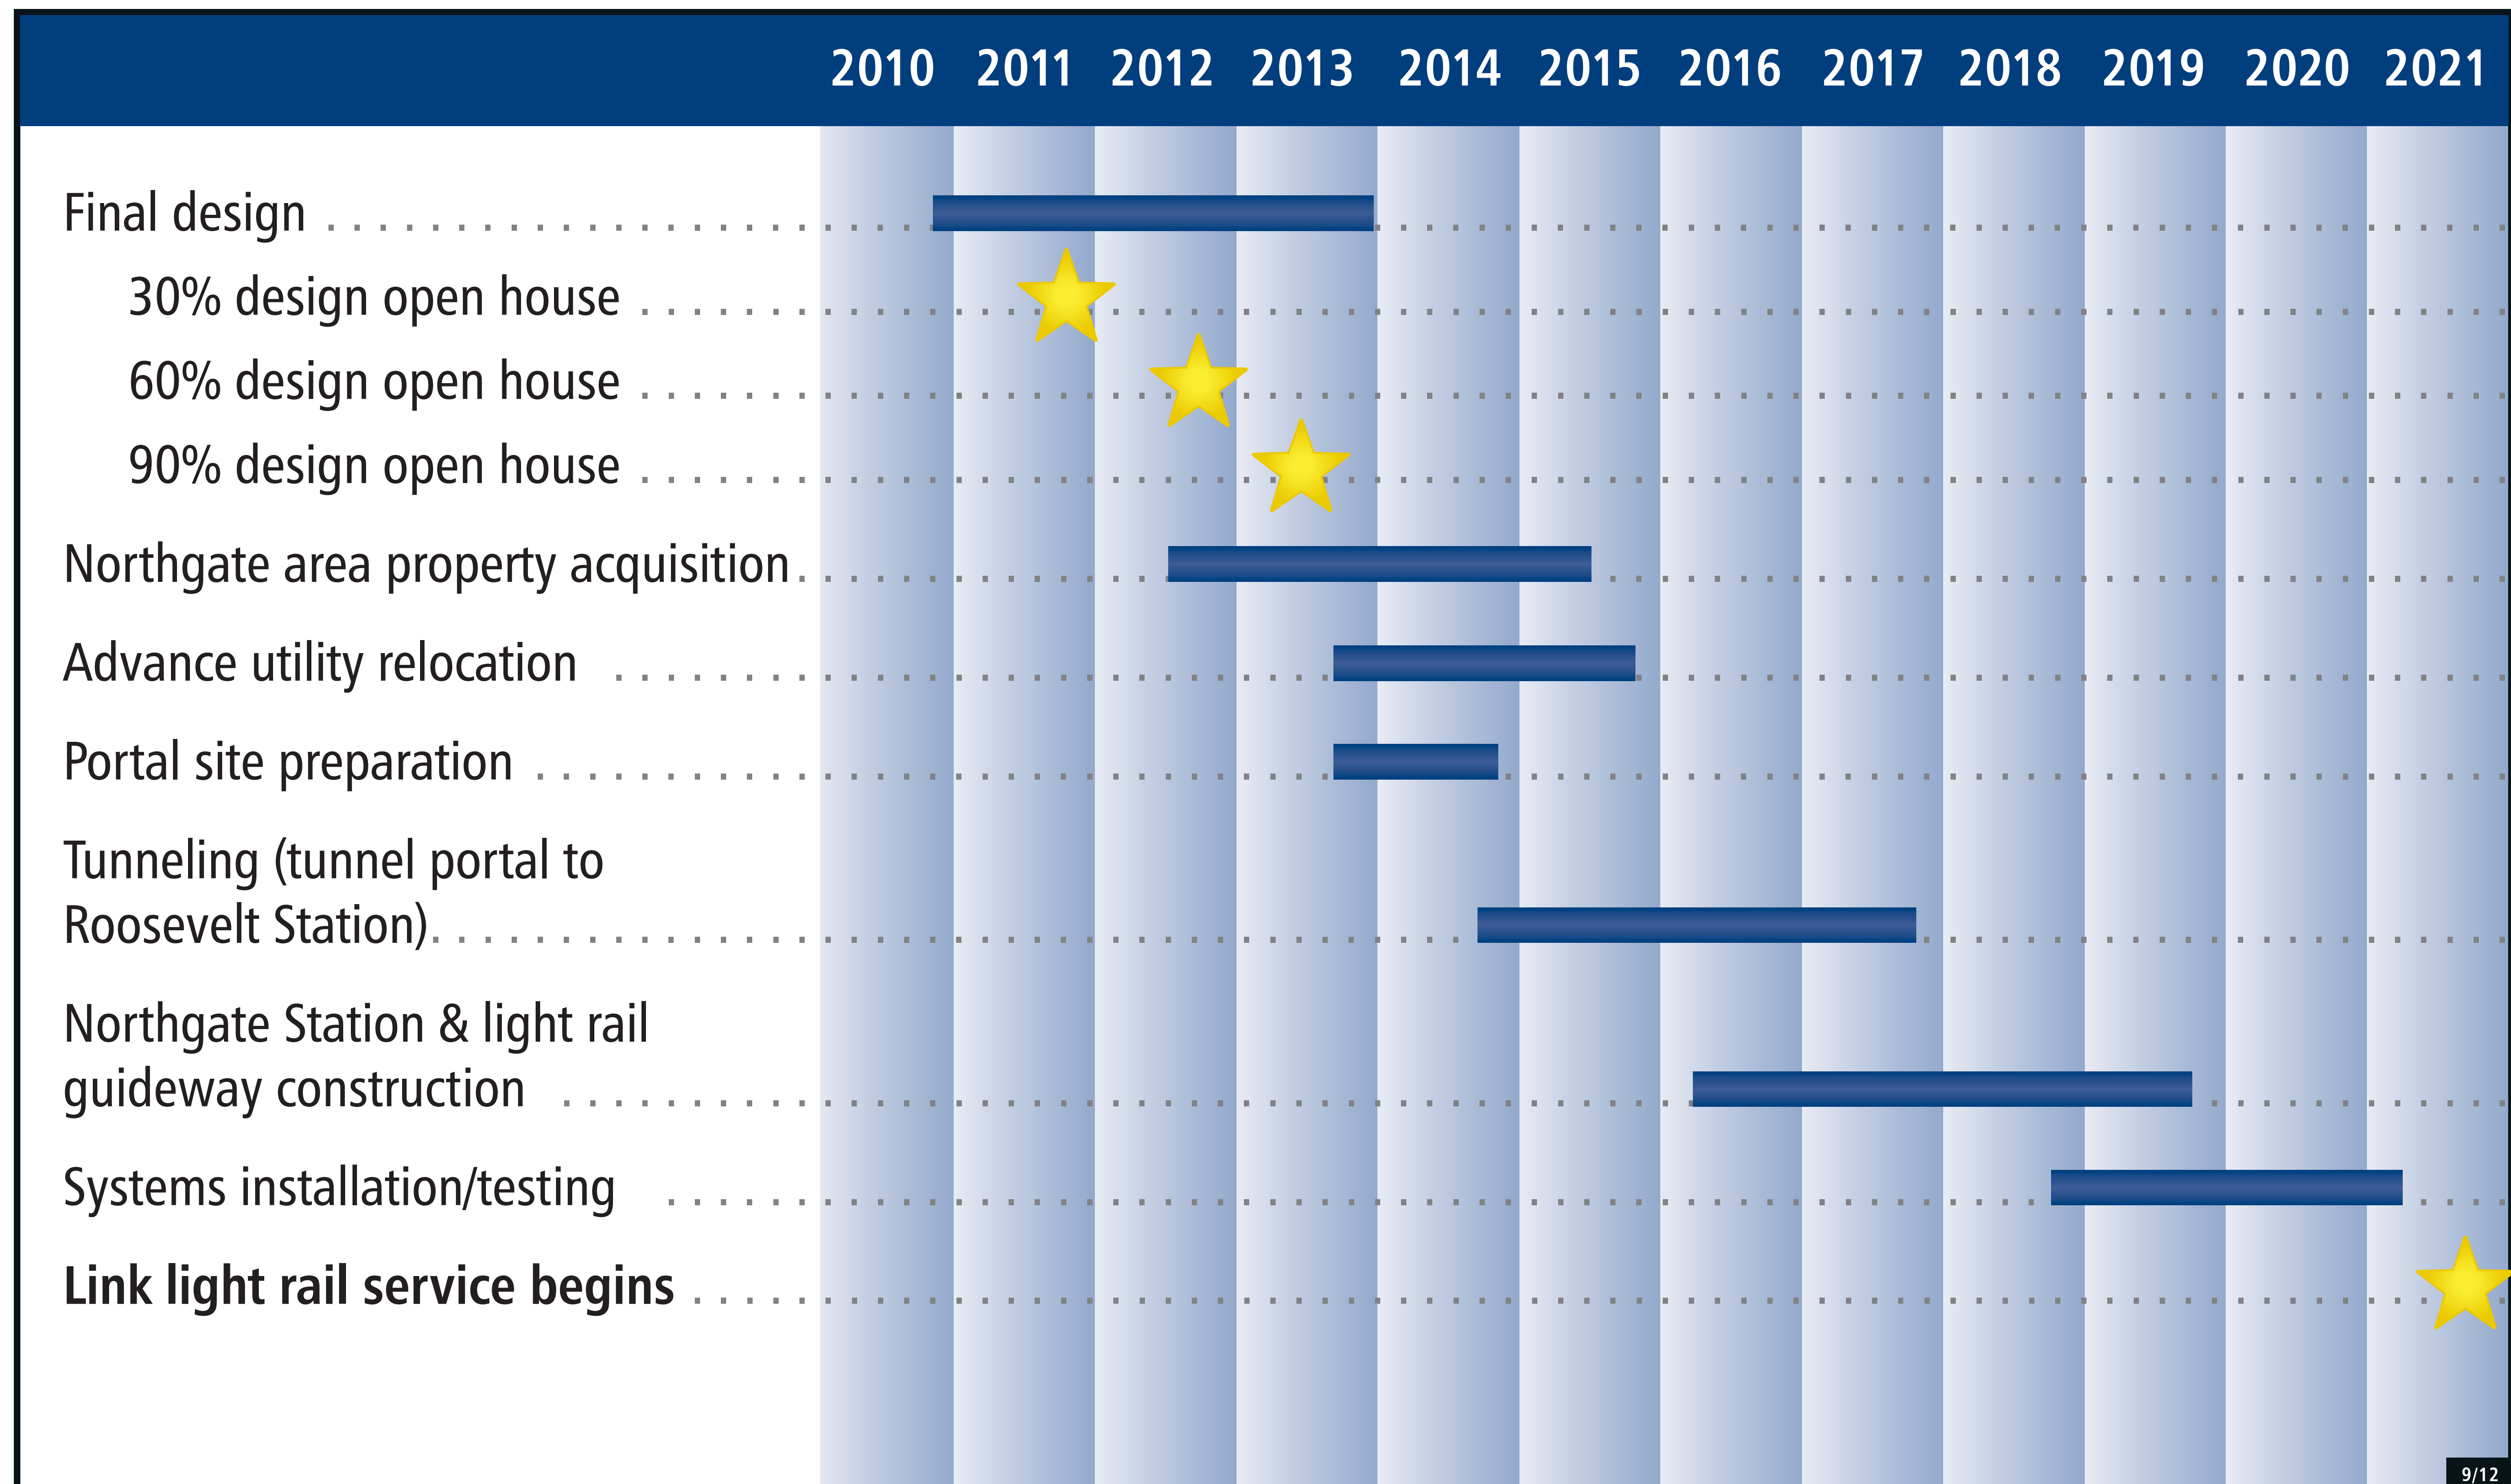


NORTHGATE STATION PLATFORM & MEZZANINE PLANS

60% STATION DESIGN
NORTHGATE LINK EXTENSION

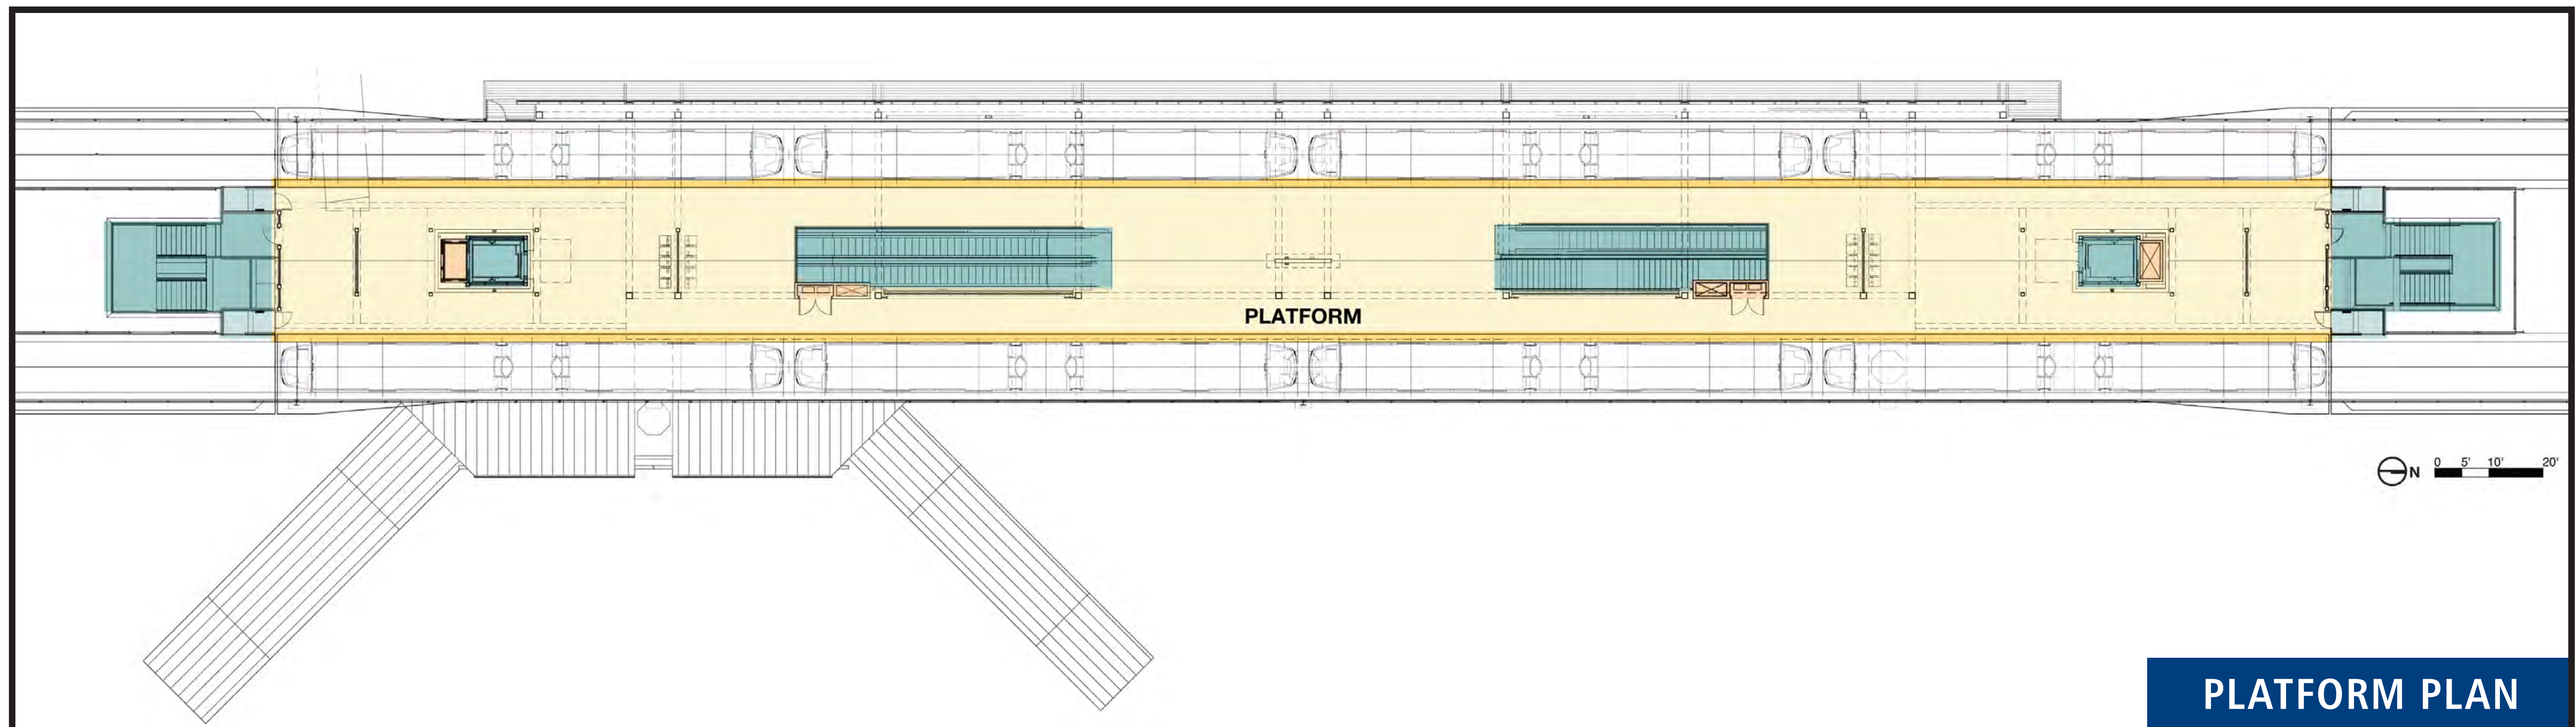

PLATFORM PLAN

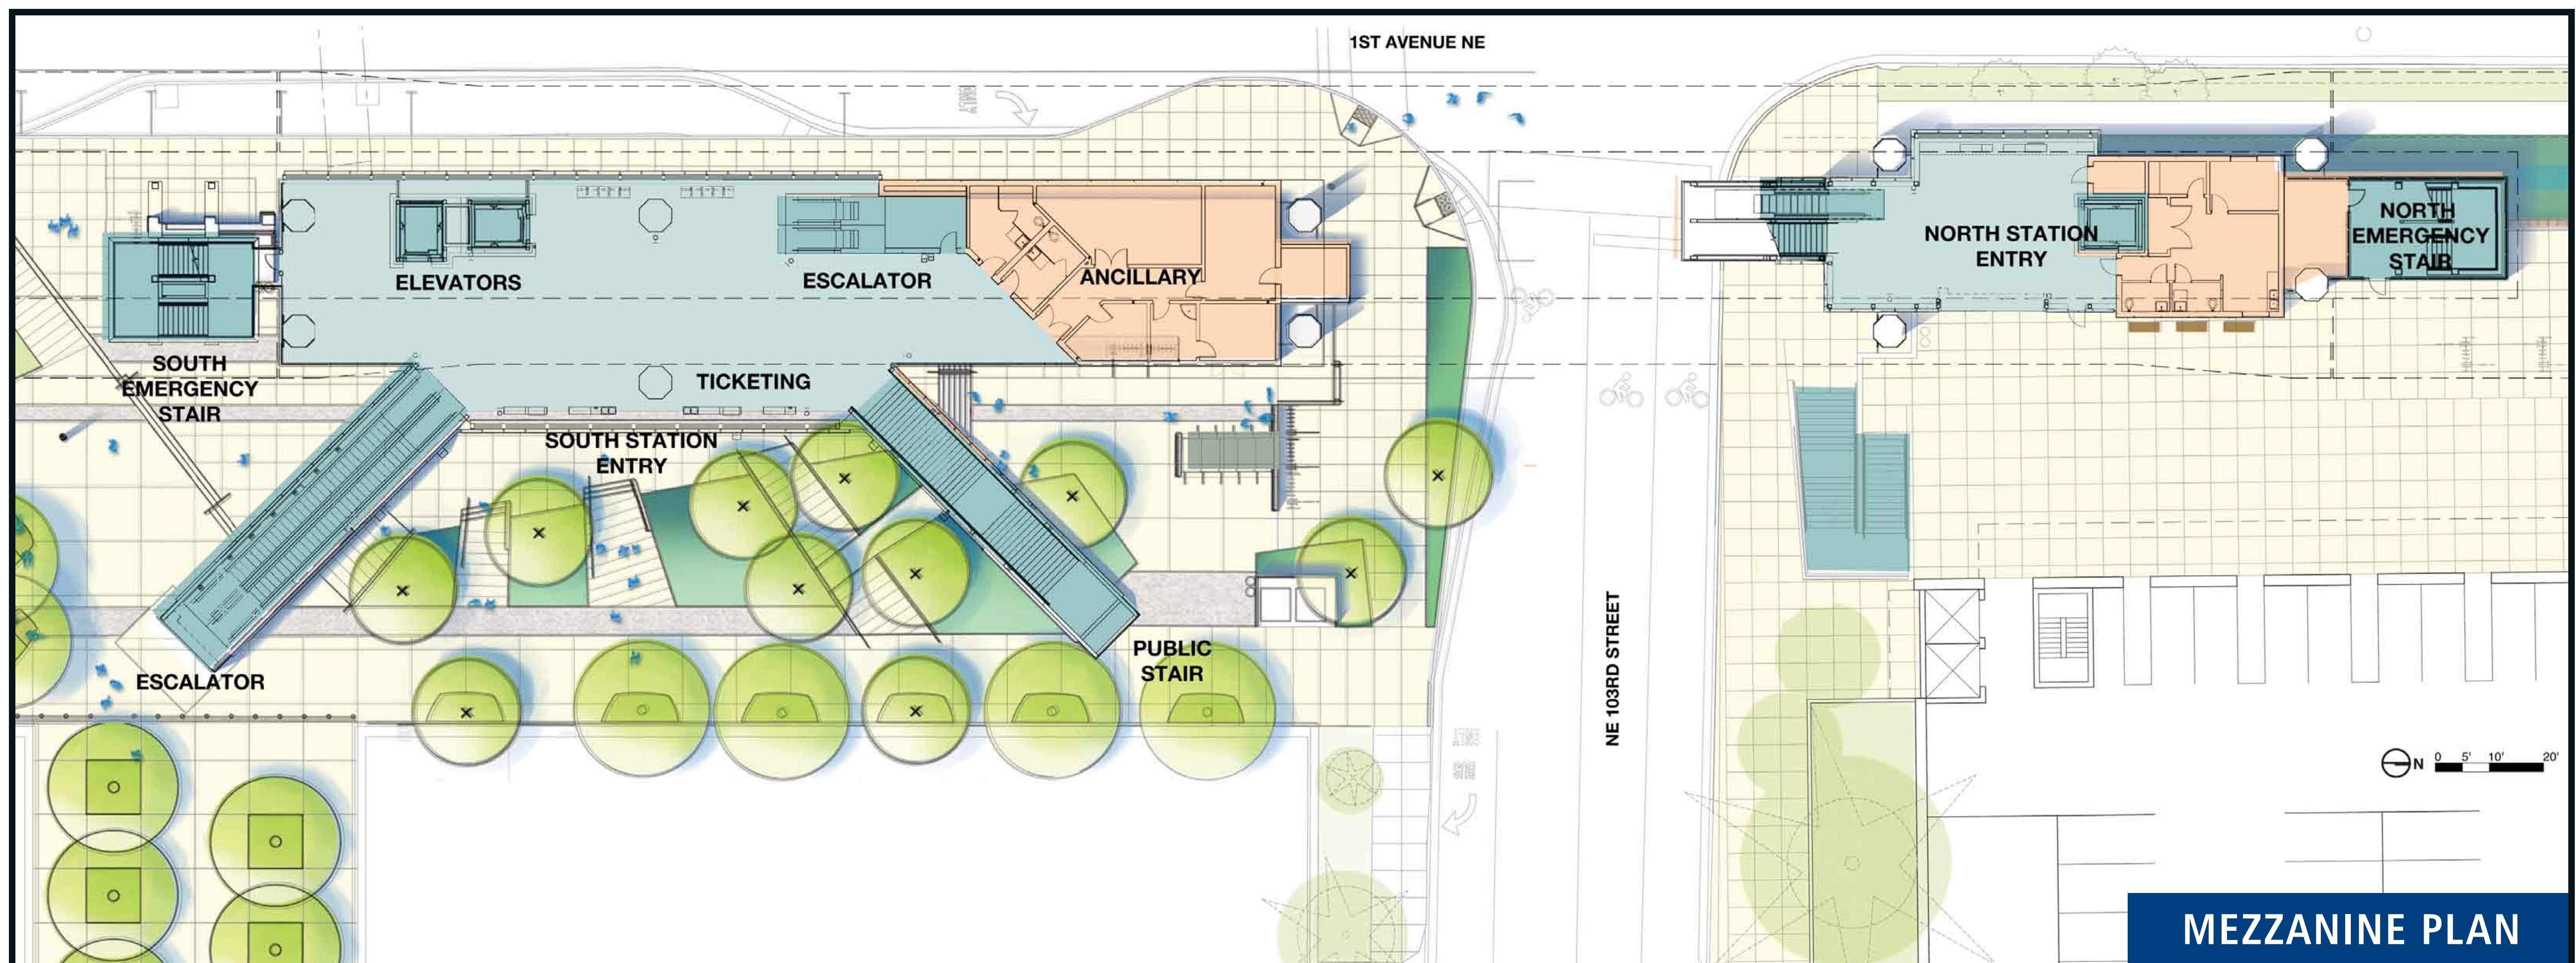

MEZZANINE PLAN