


UTILITY RELOCATION

NORTHGATE STATION

DRAFT OVERHEAD UTILITY RELOCATION

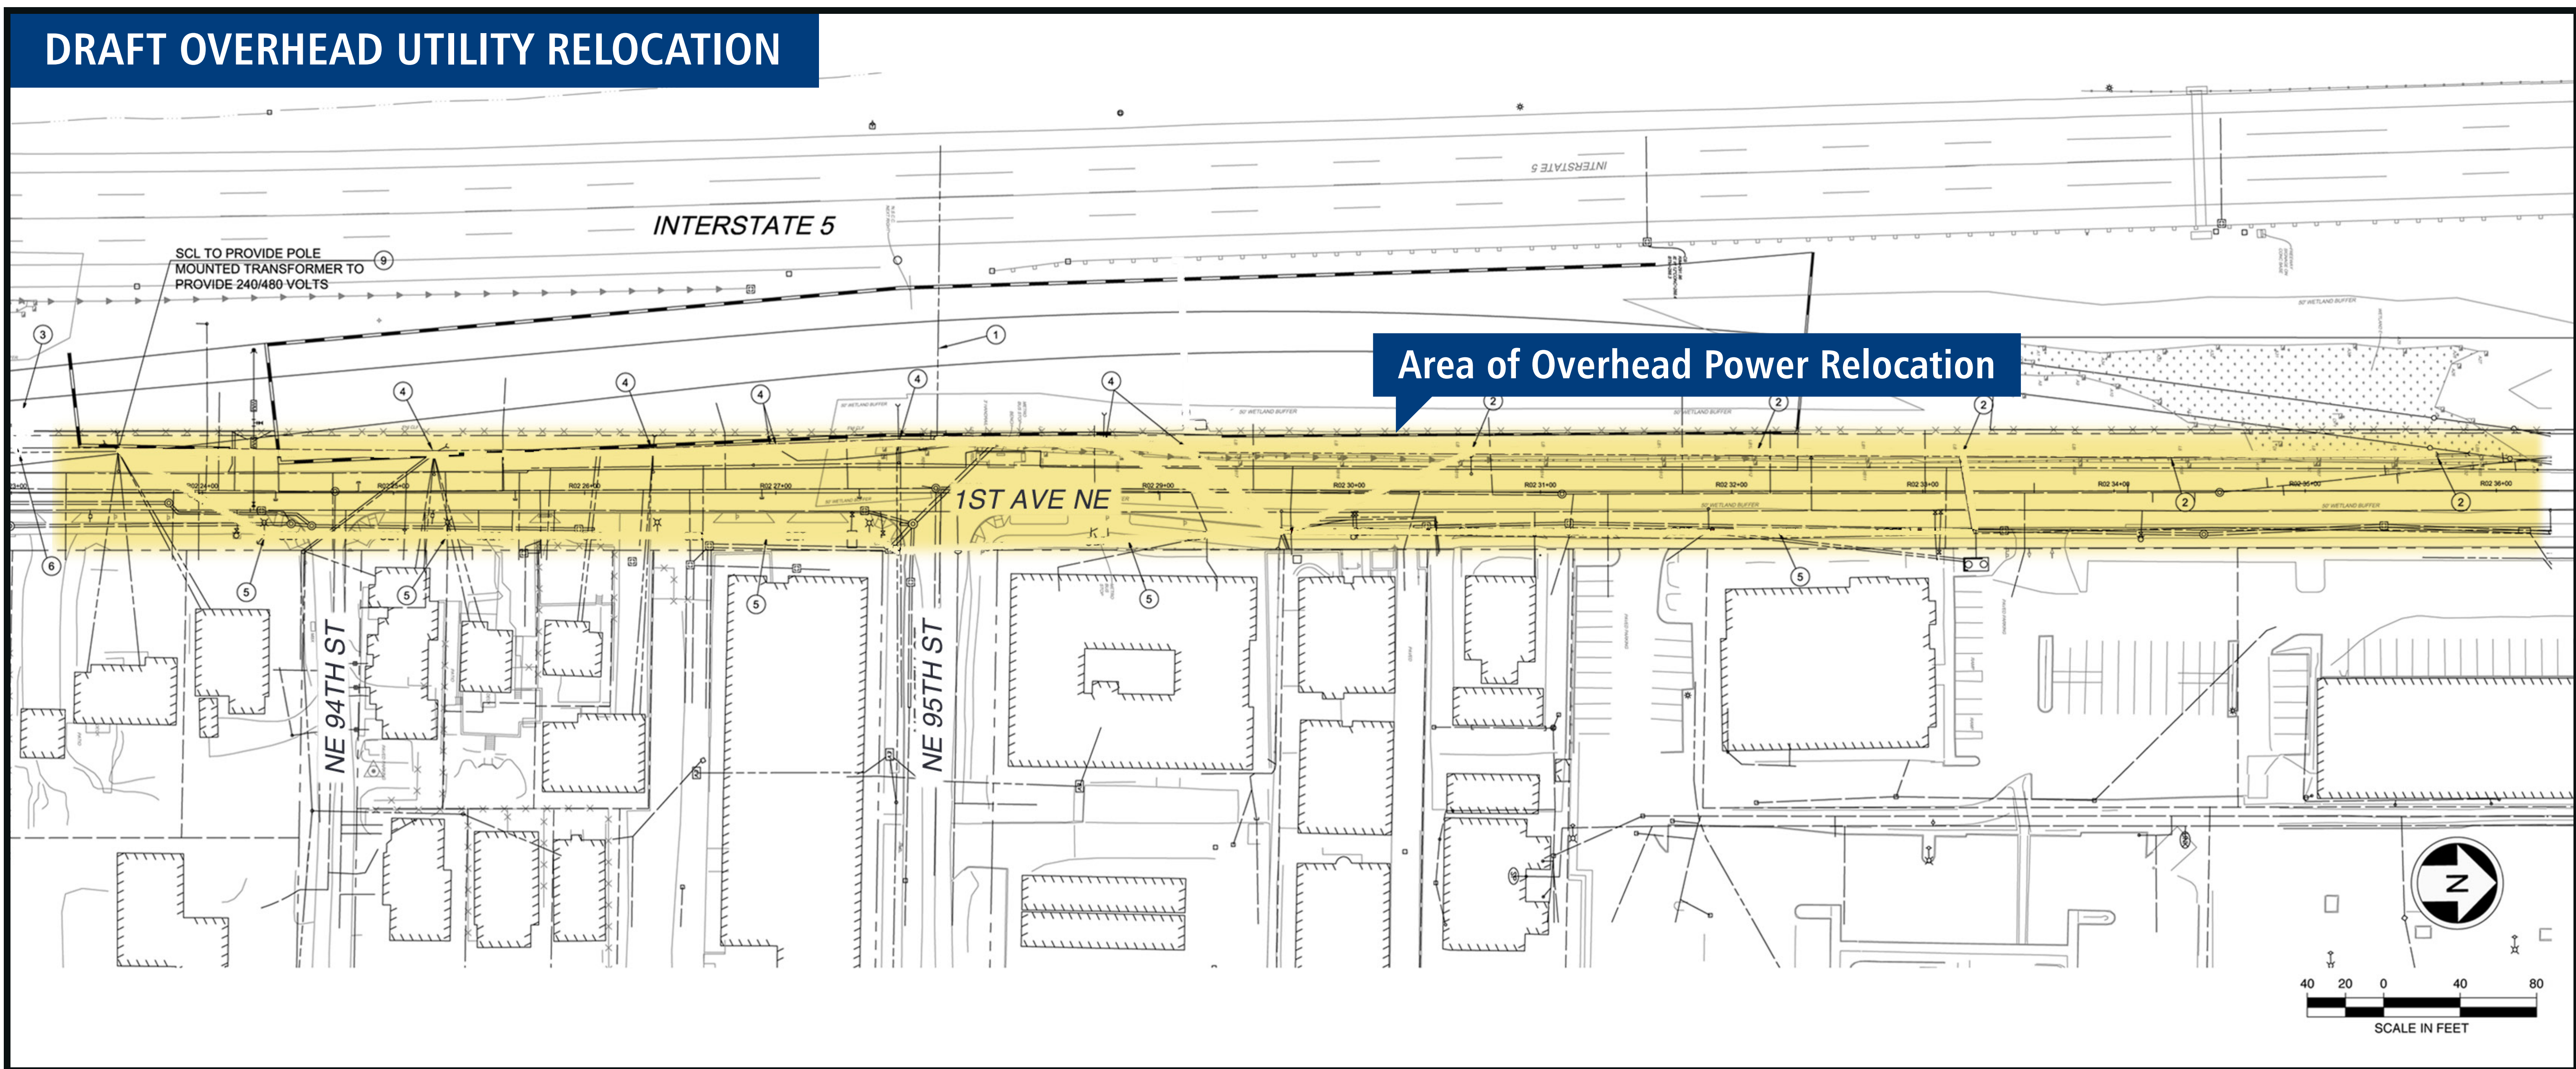

DRAFT UNDERGROUND DUCTBANK

