



# NORTHGATE STATION

## ALTERNATIVE 1 CONCEPTUAL STATION DRAWINGS


### SECTION – ALTERNATIVE 1

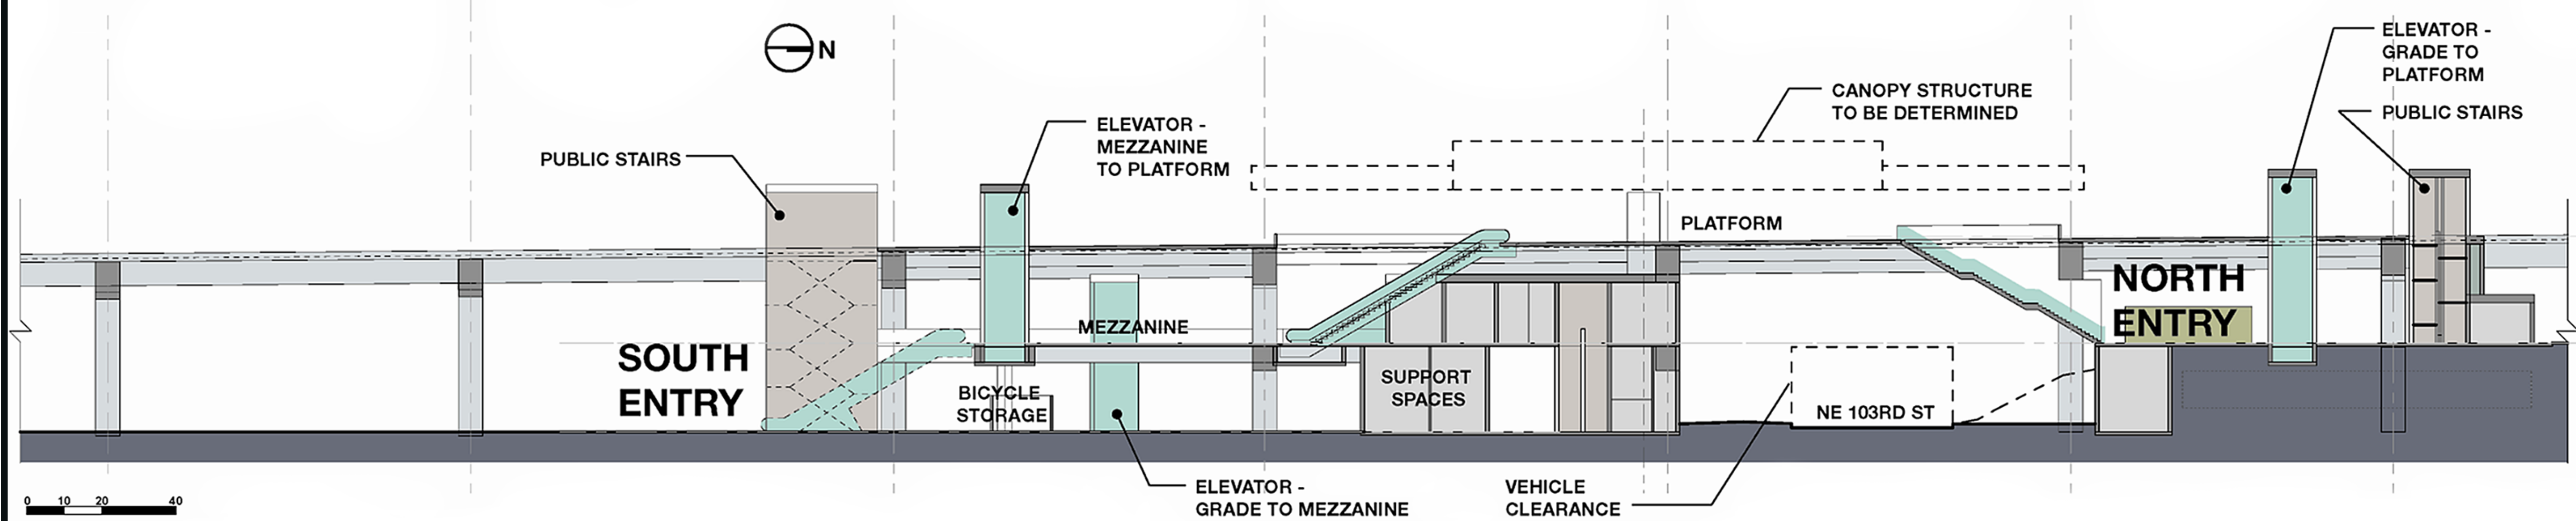

### STREET LEVEL – ALTERNATIVE 1

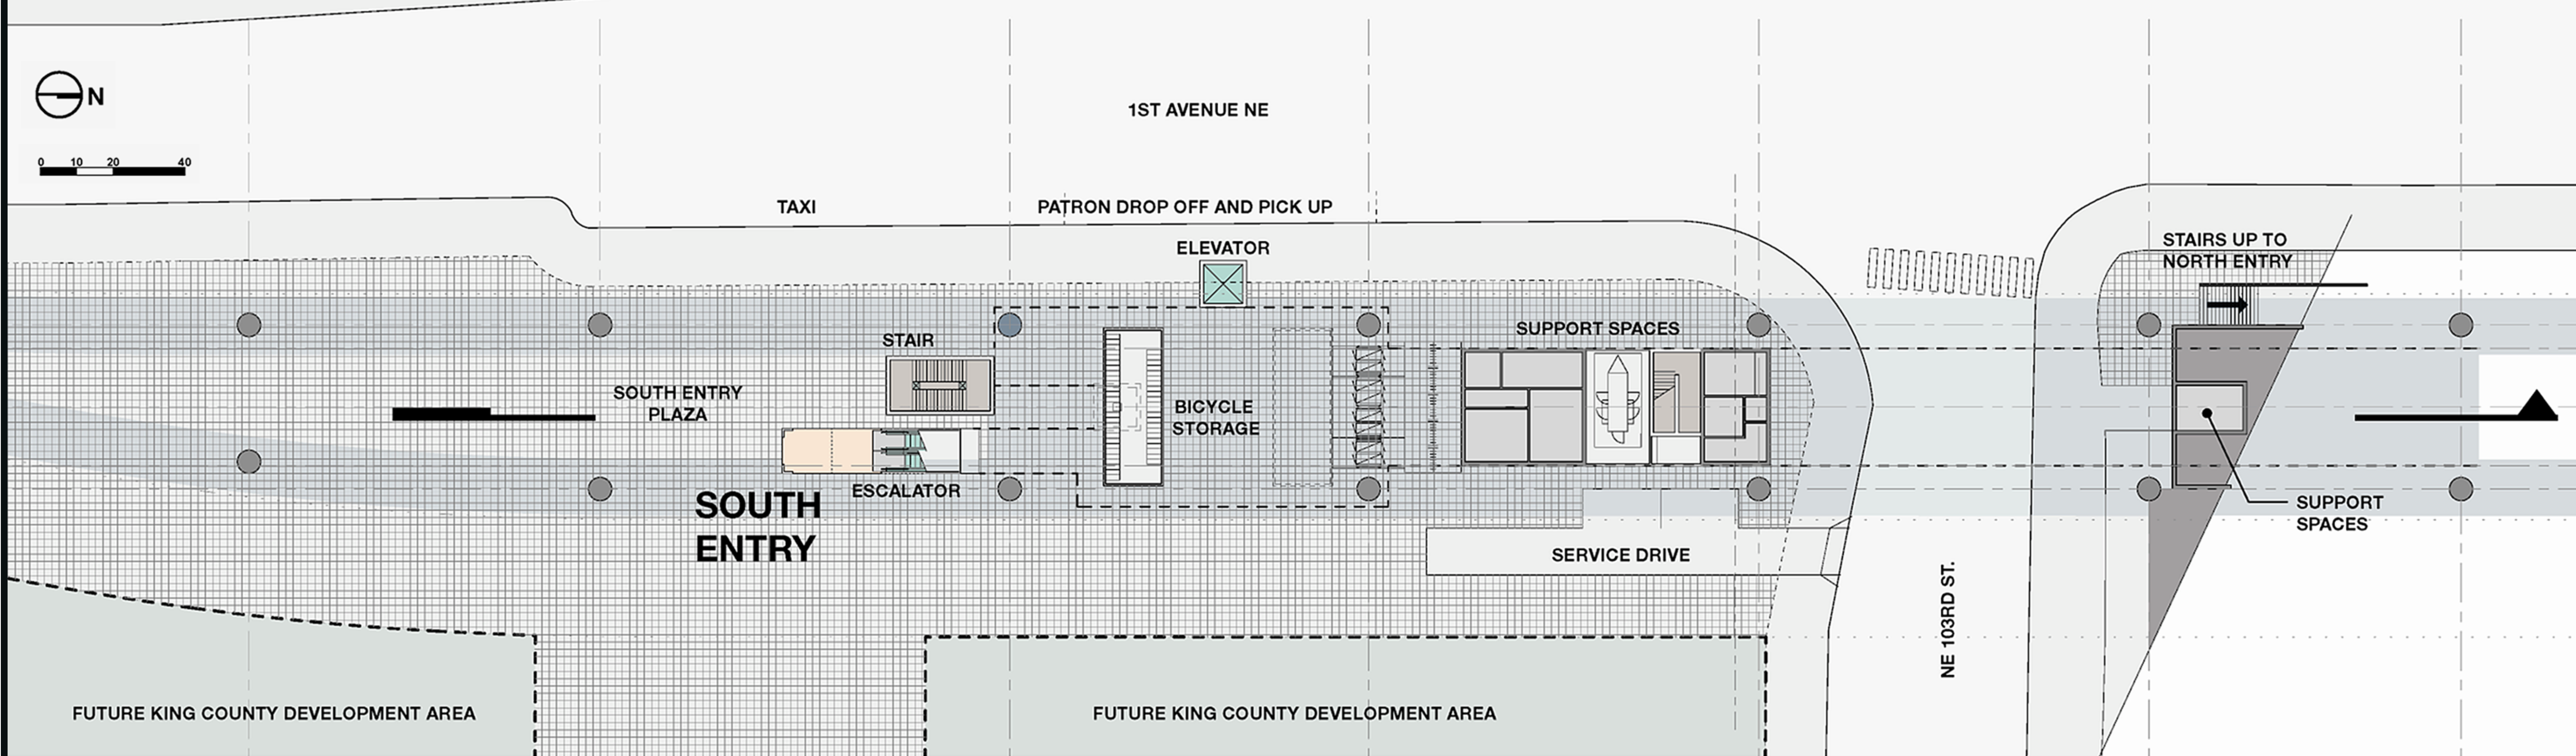

### MEZZANINE – ALTERNATIVE 1

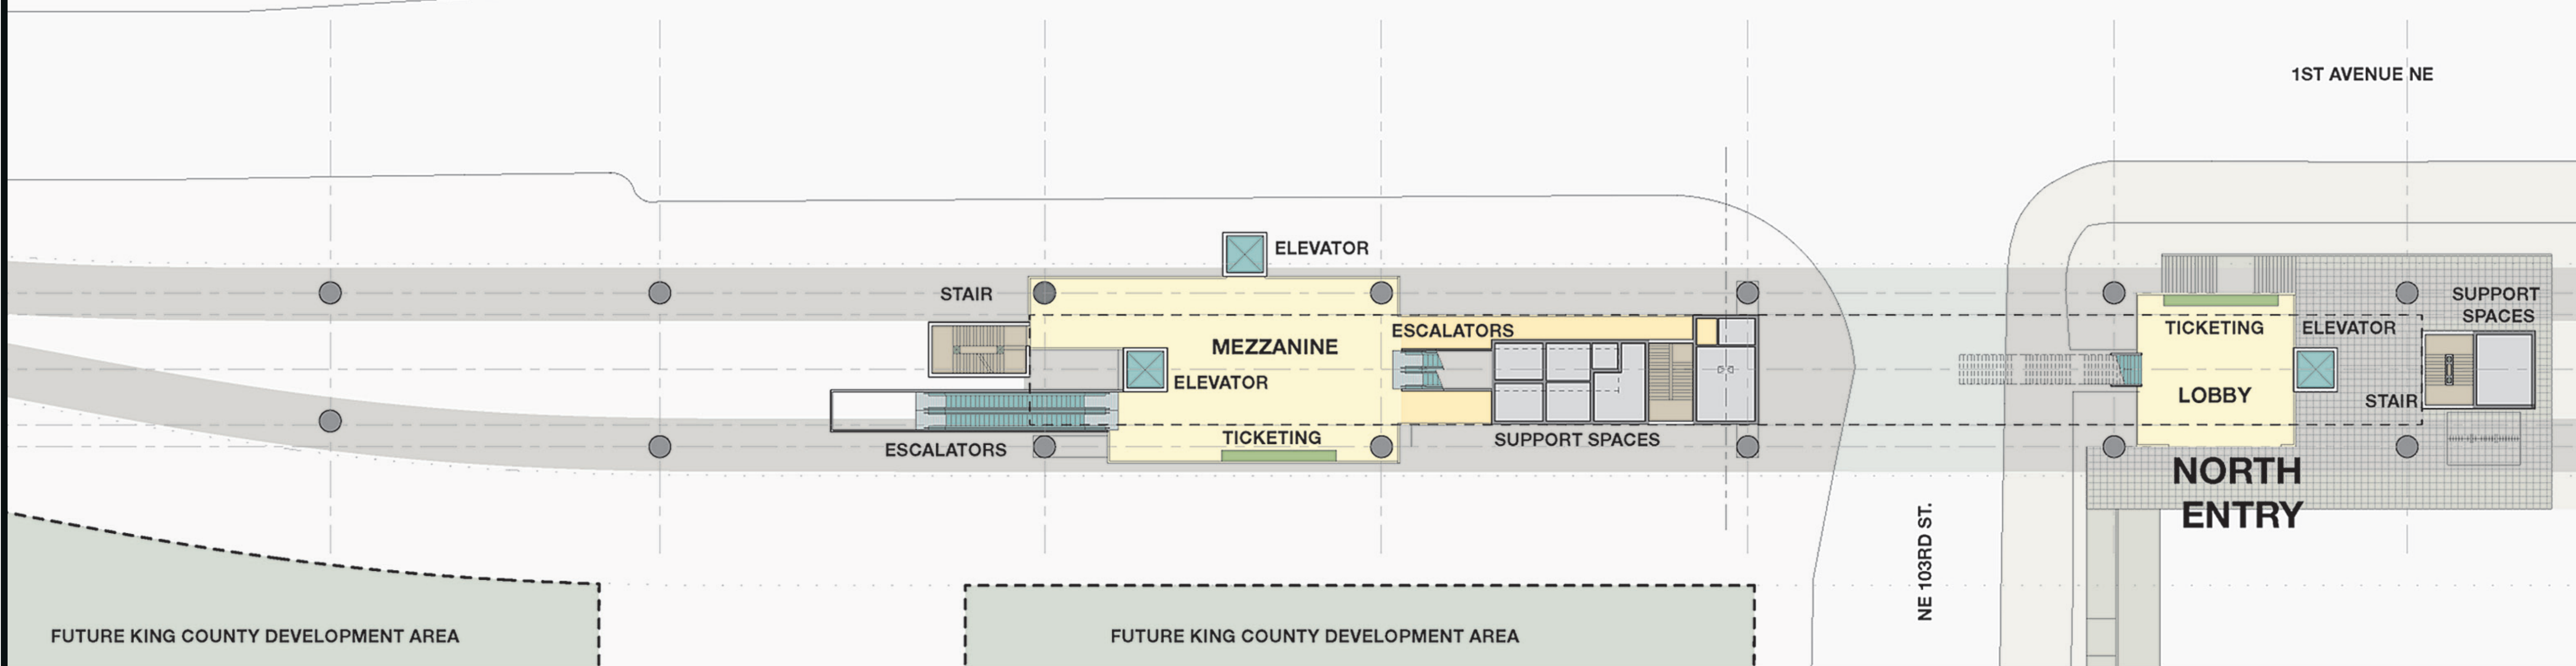

### PLATFORM – ALTERNATIVE 1

