



# NORTHGATE STATION

## ALTERNATIVE 2 CONCEPTUAL STATION DRAWINGS

### SECTION – ALTERNATIVE 2

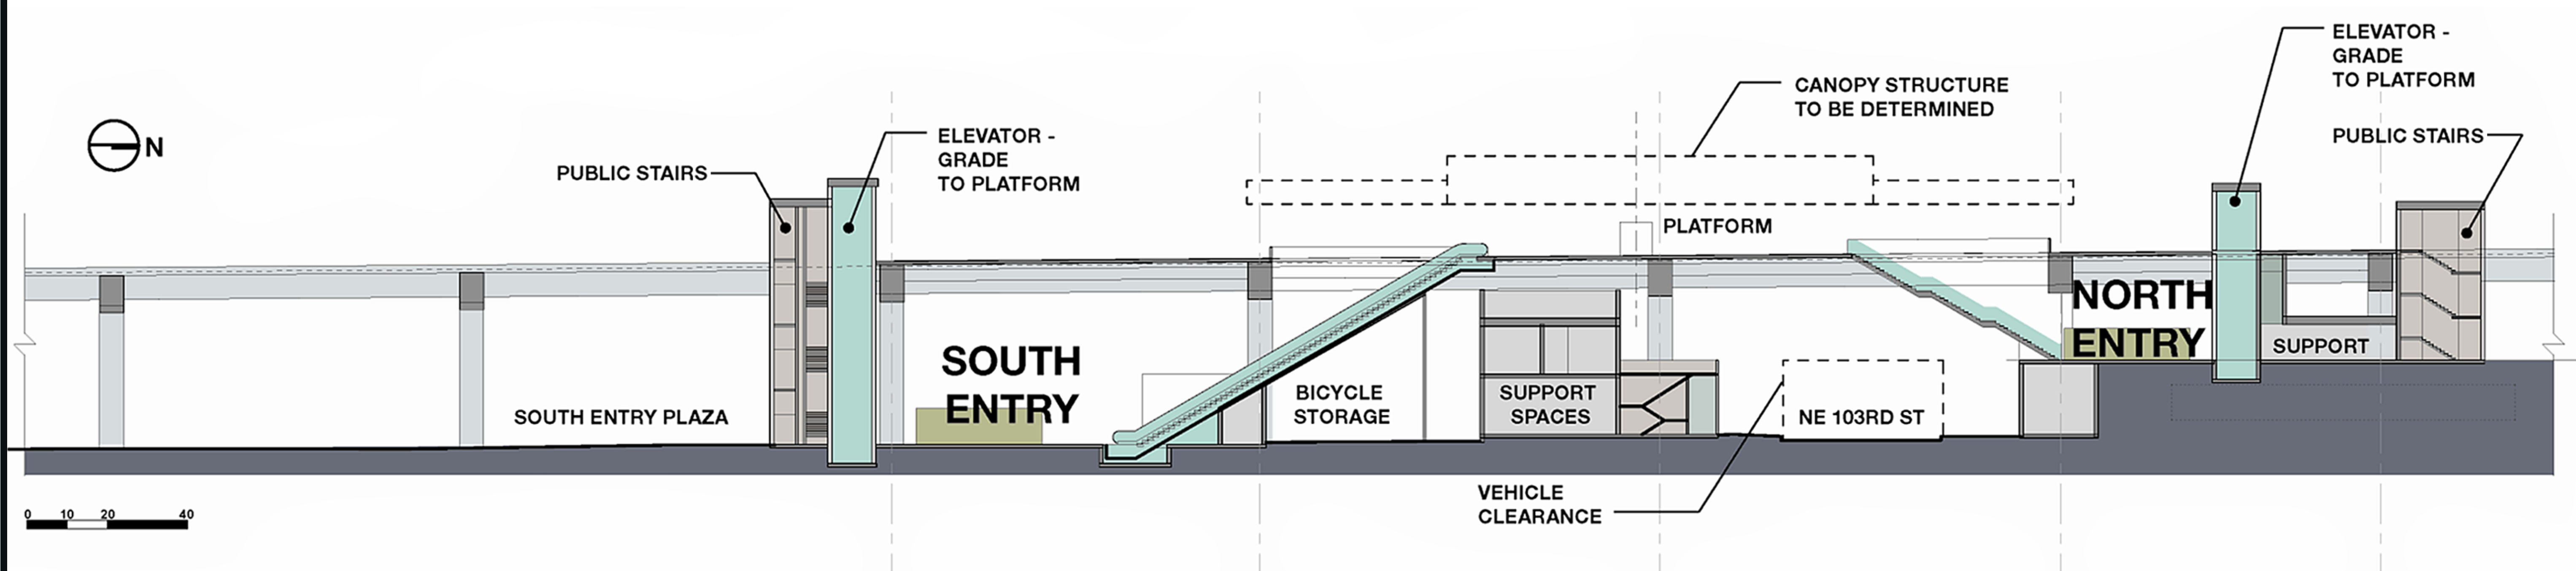

### STREET LEVEL – ALTERNATIVE 2

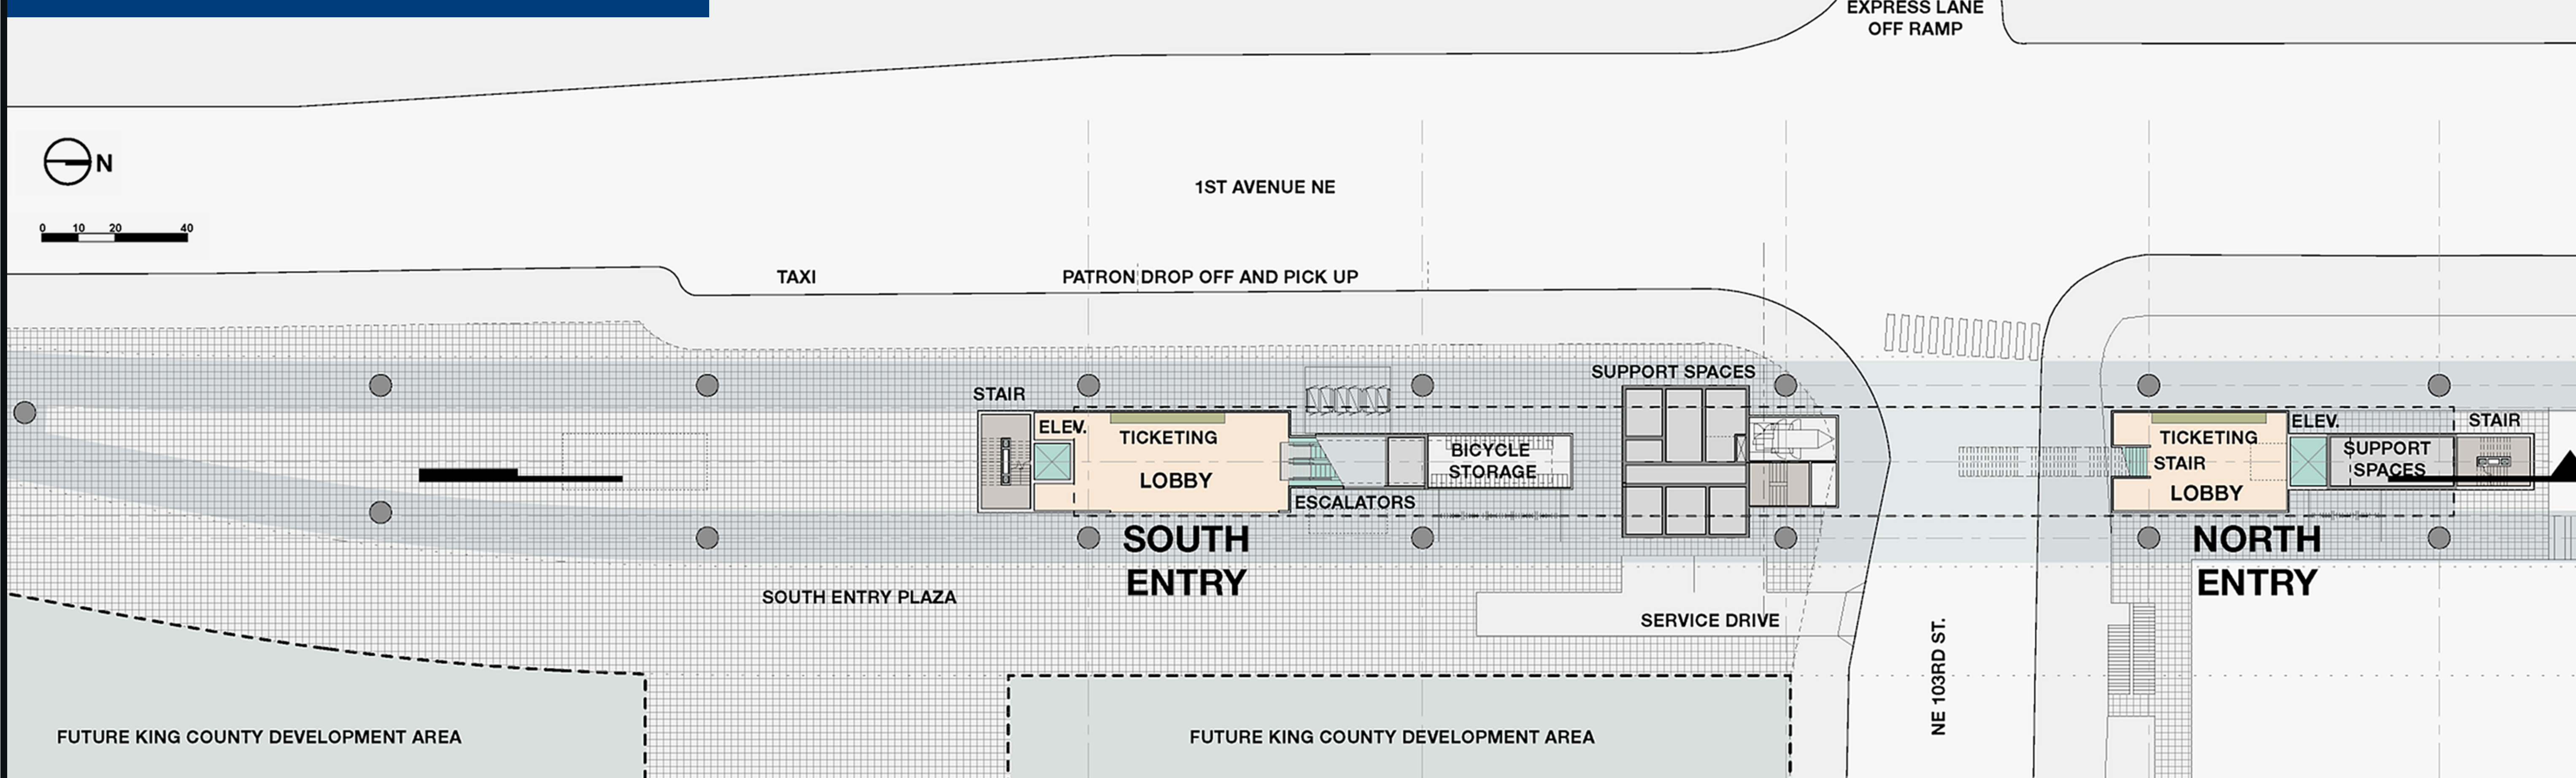

### PLATFORM – ALTERNATIVE 2

