



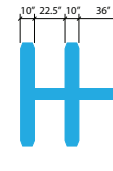


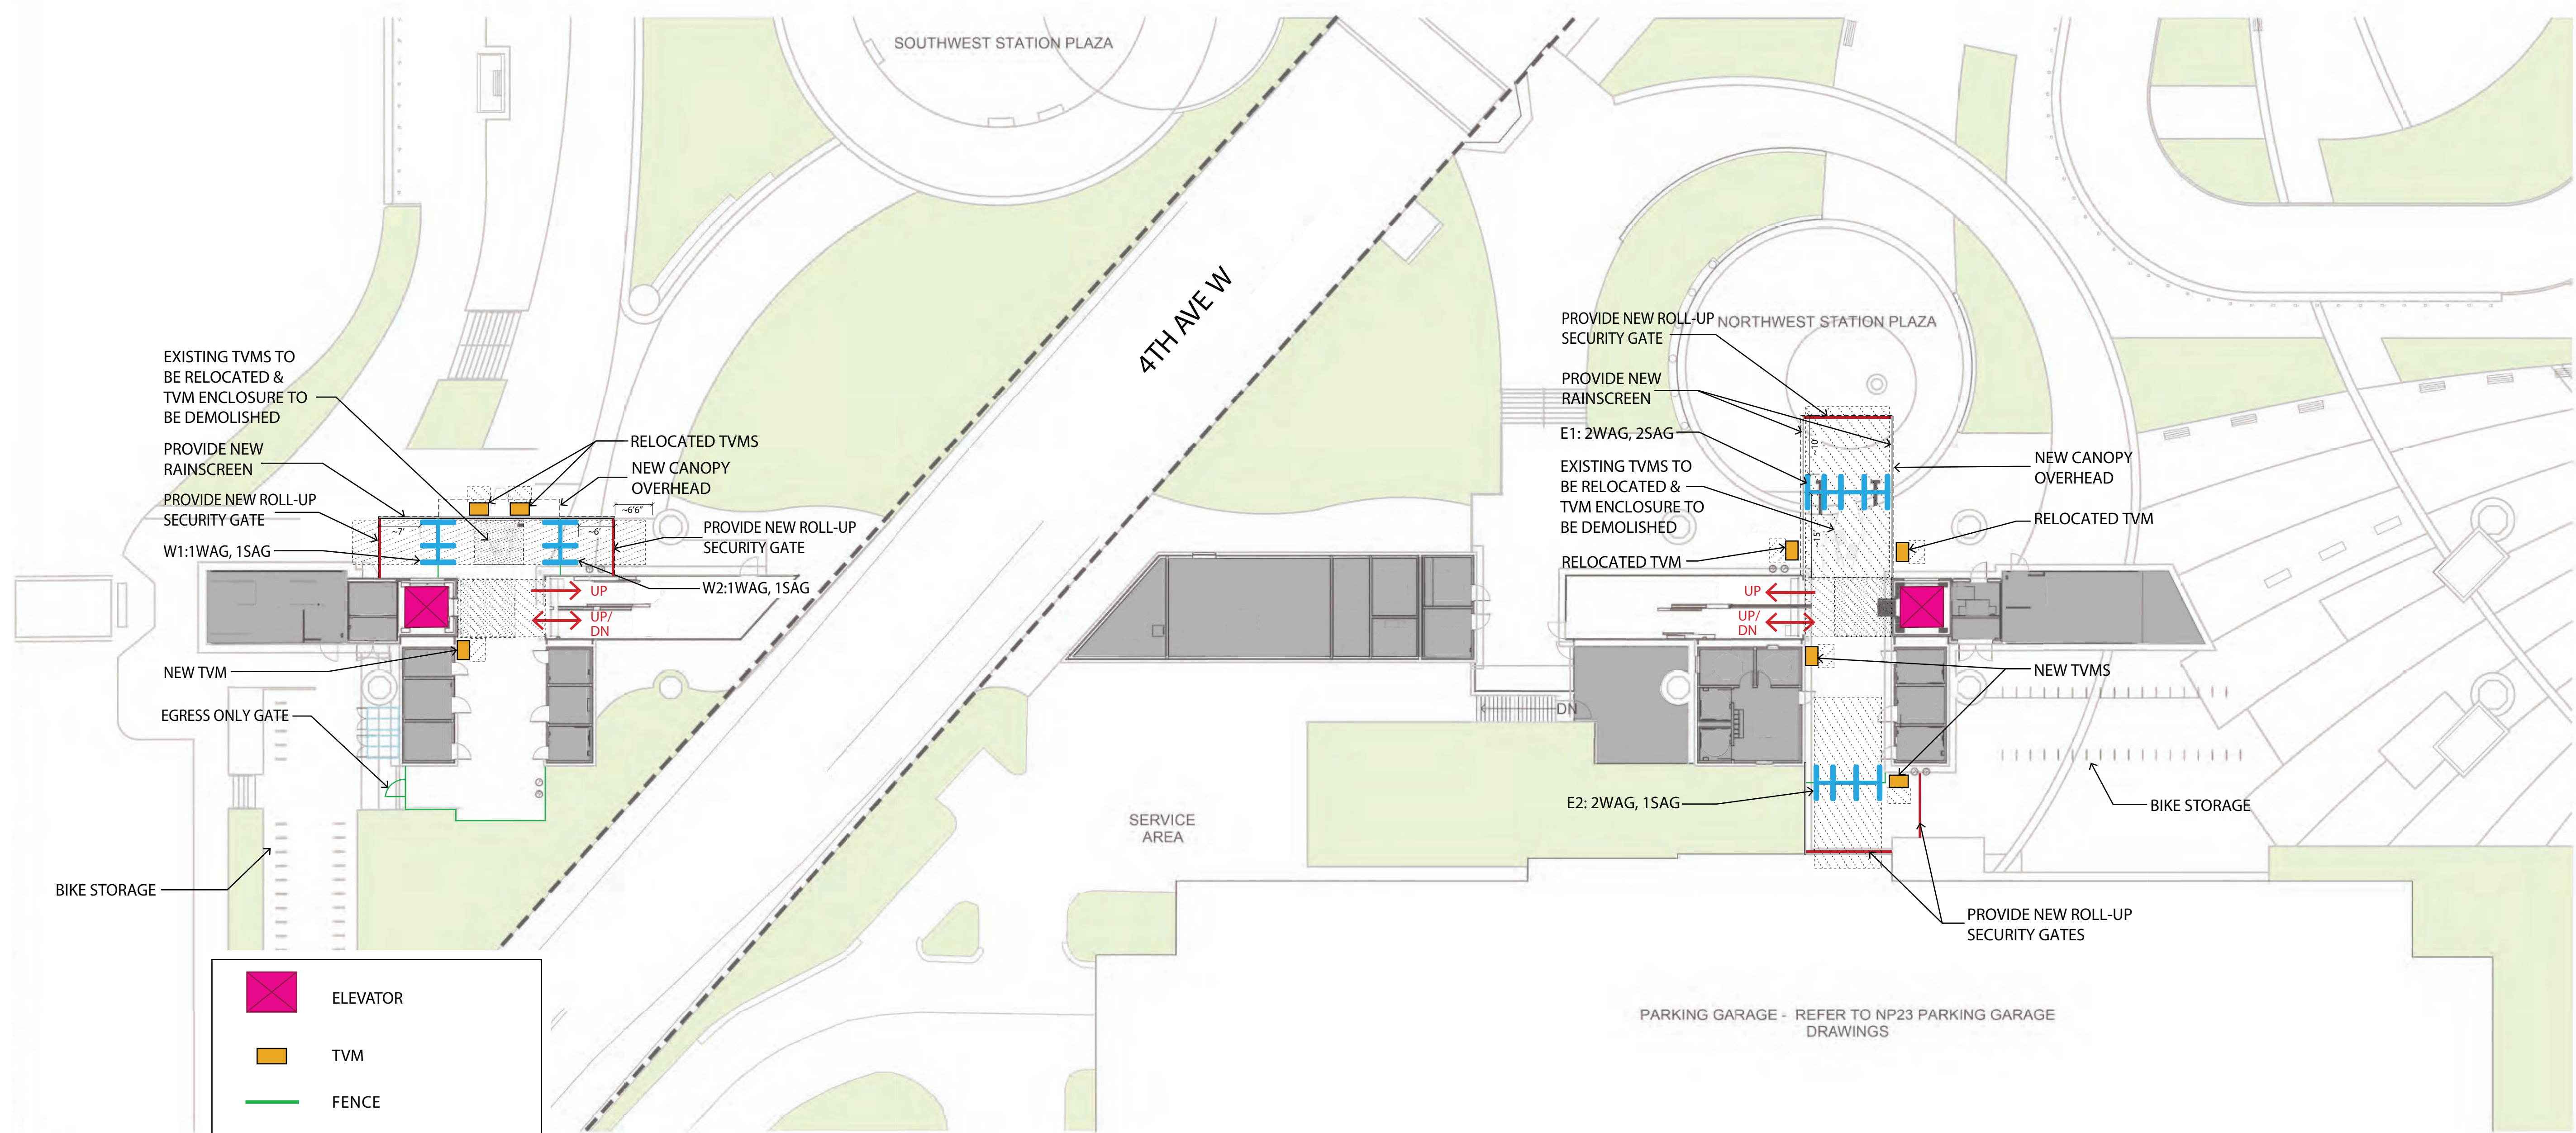








APPENDIX A. STATION DESIGN DRAWINGS






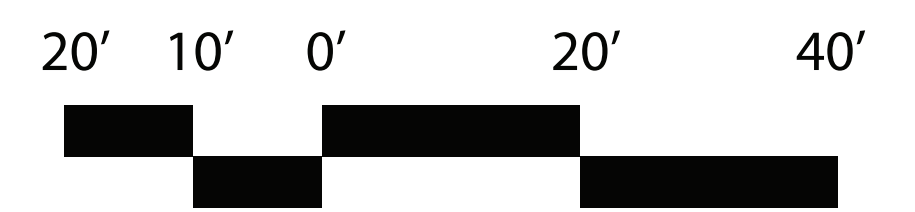







-  ELEVATOR
-  TVM
-  FENCE
-  2 FARE GATES (1 ACCESSIBLE & 1 STANDARD) ~7'6" x 6'6"
-  SECURITY GATE
-  30" x 48" TVM CLEARANCE
-  15' x (VARIABLE WIDTH) FARE PAID ZONE CLEARANCE
-  15' x (VARIABLE WIDTH) STAIR / ESCALATOR CLEARANCE
-  10' x 10' ELEVATOR CLEARANCE
-  BACK OF HOUSE SPACES



PARKING GARAGE - REFER TO NP23 PARKING GARAGE DRAWINGS

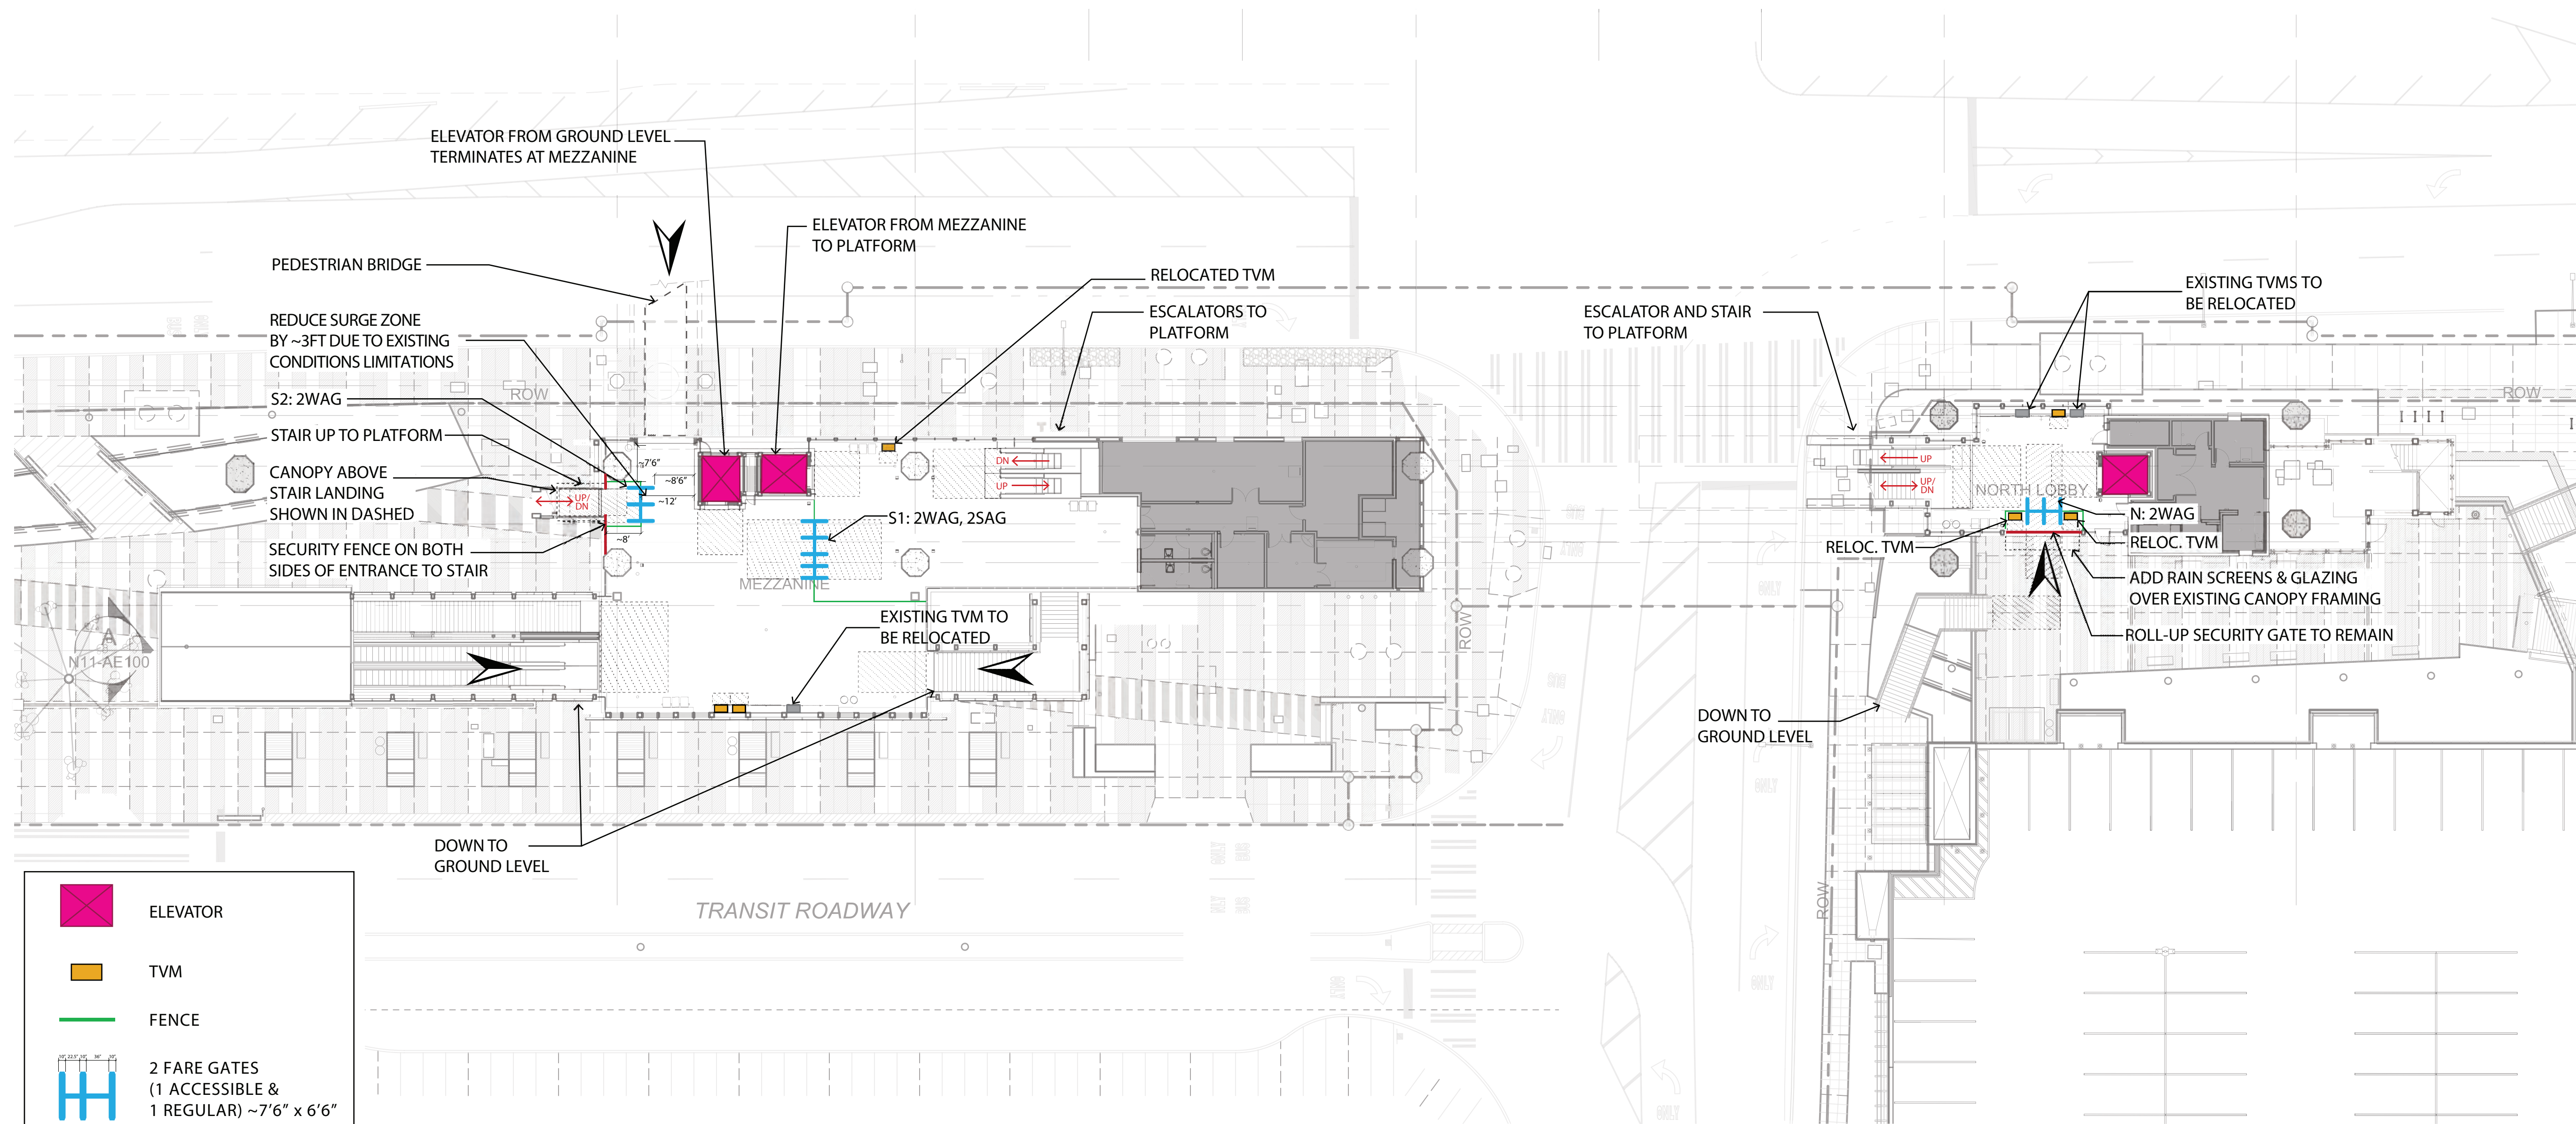


Lynnwood City Center Station - Ground Floor Plan

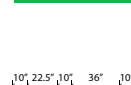

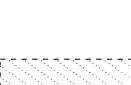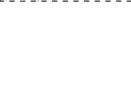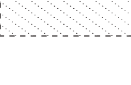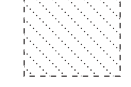

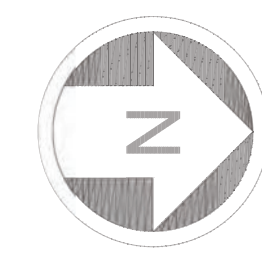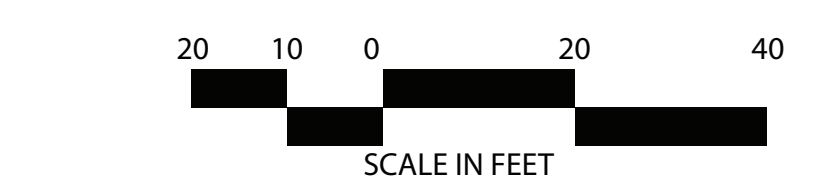



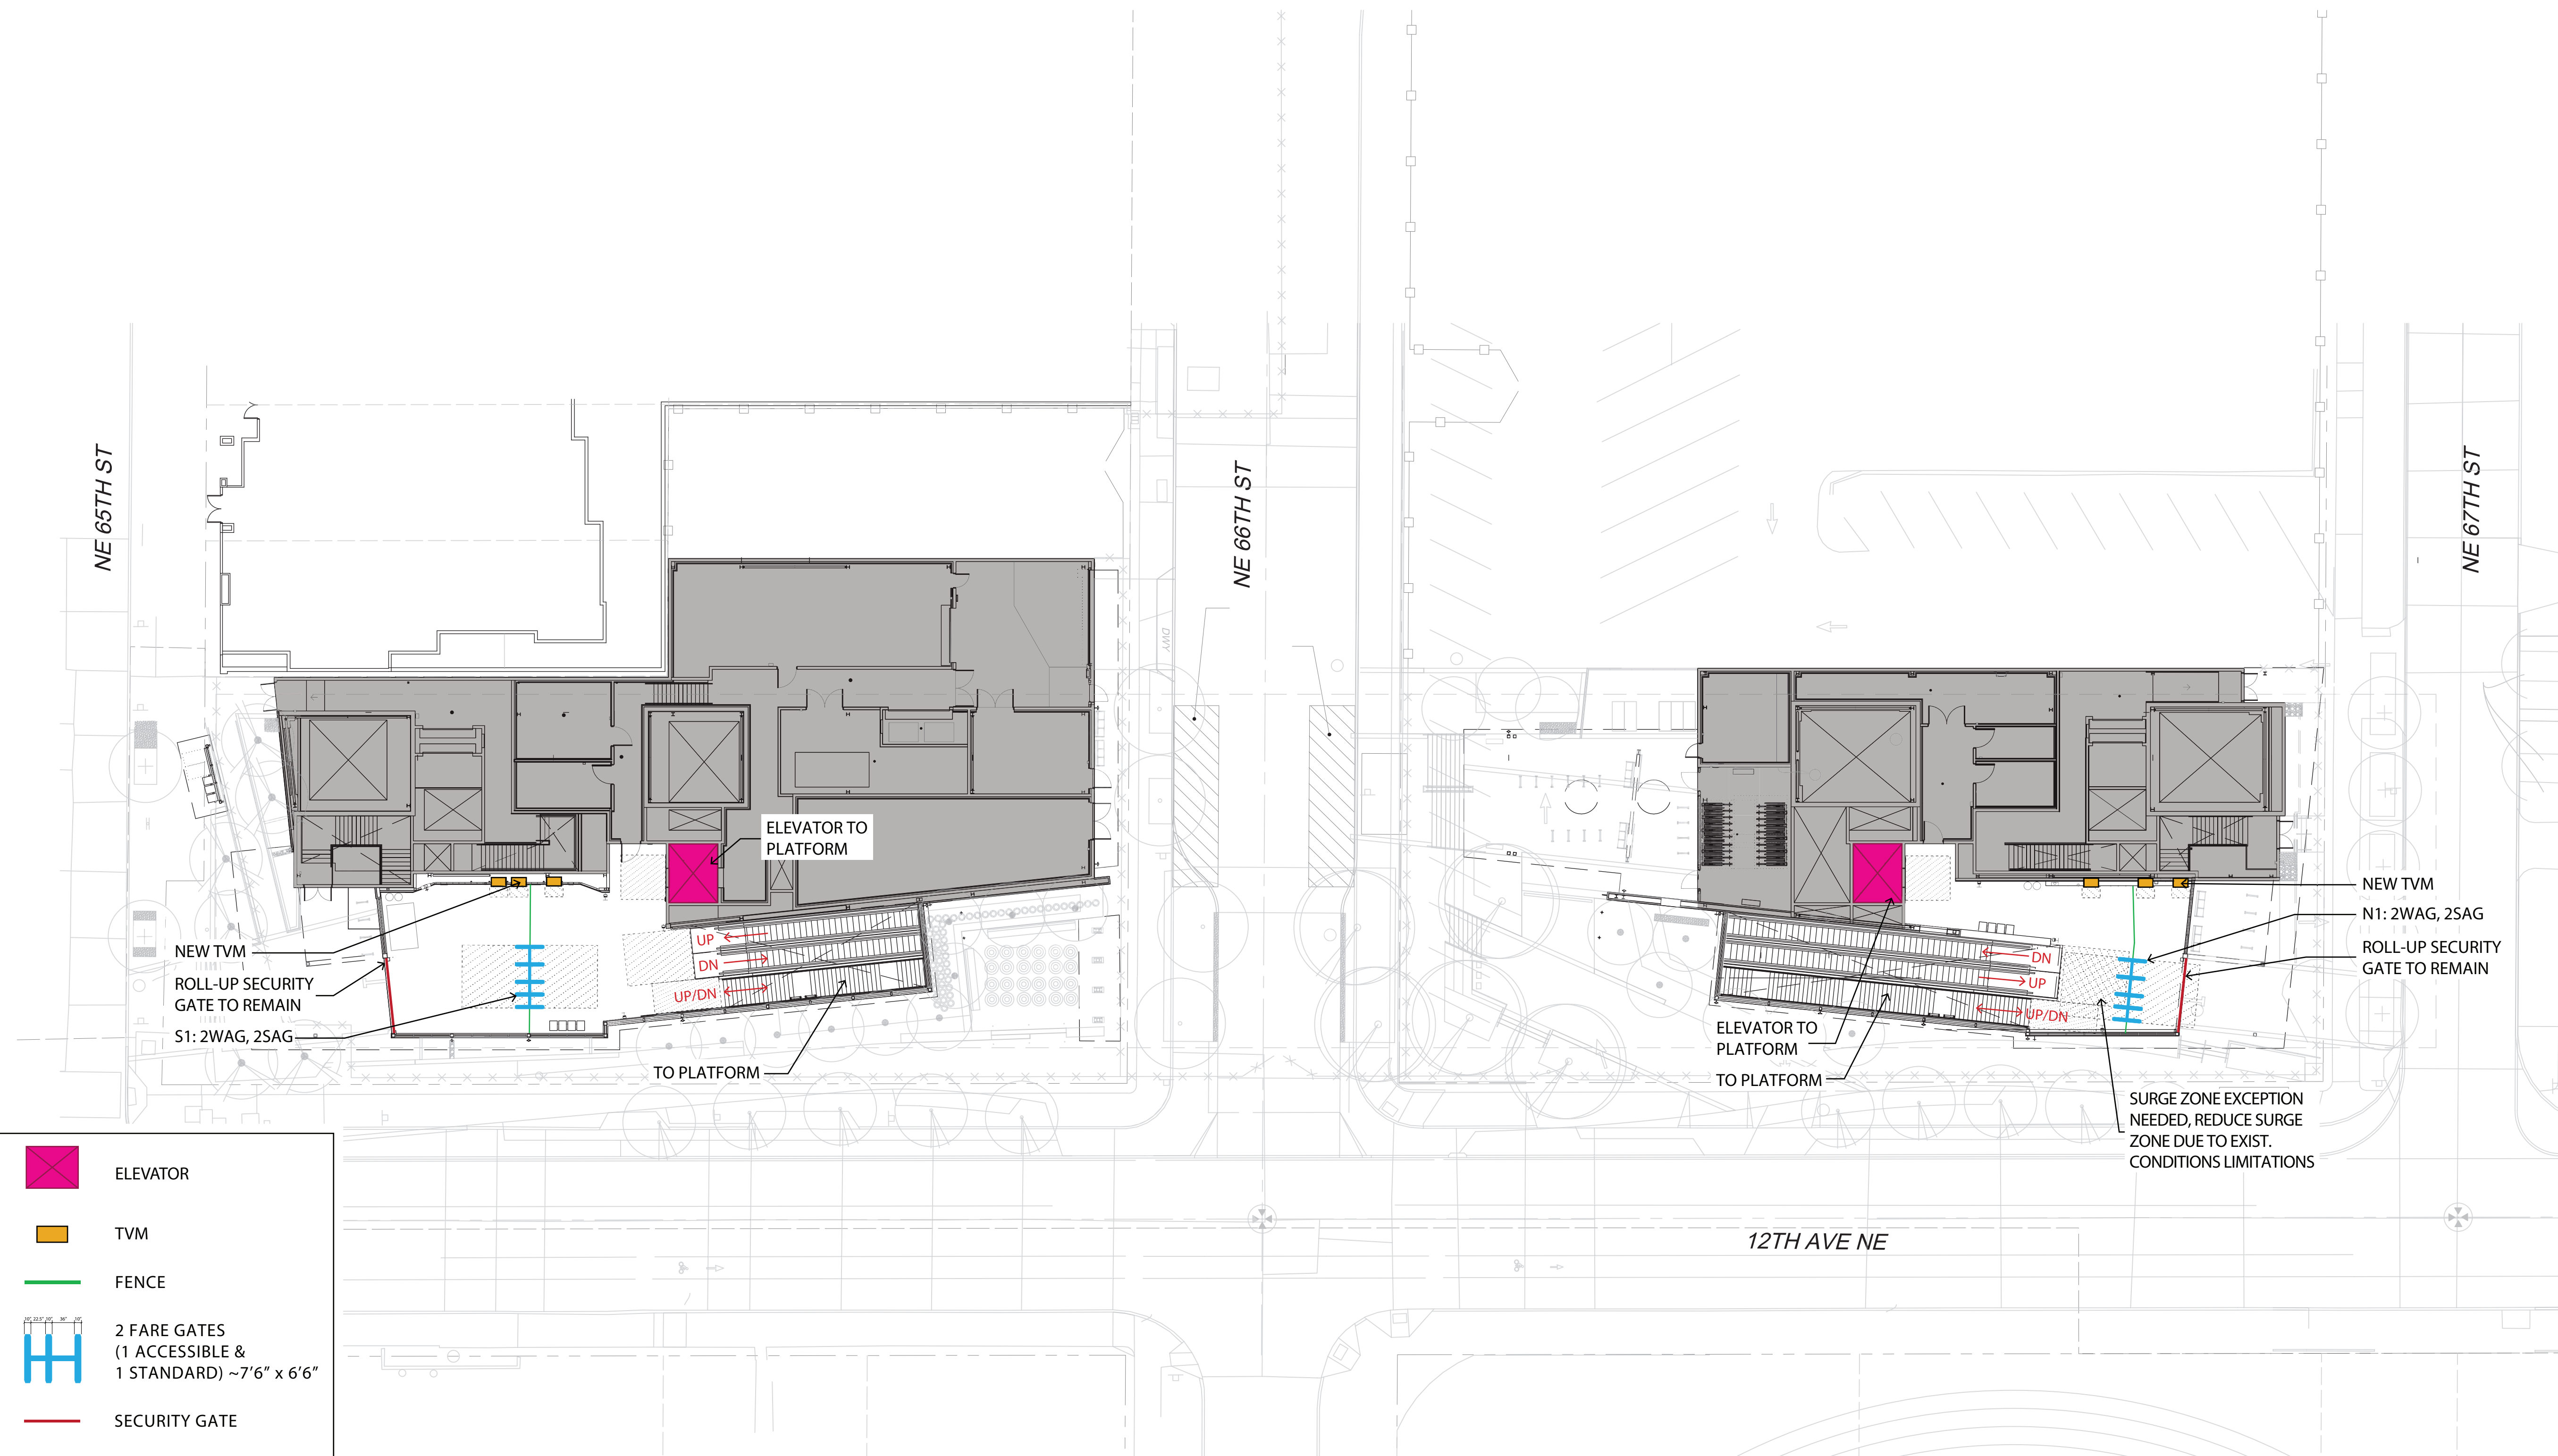



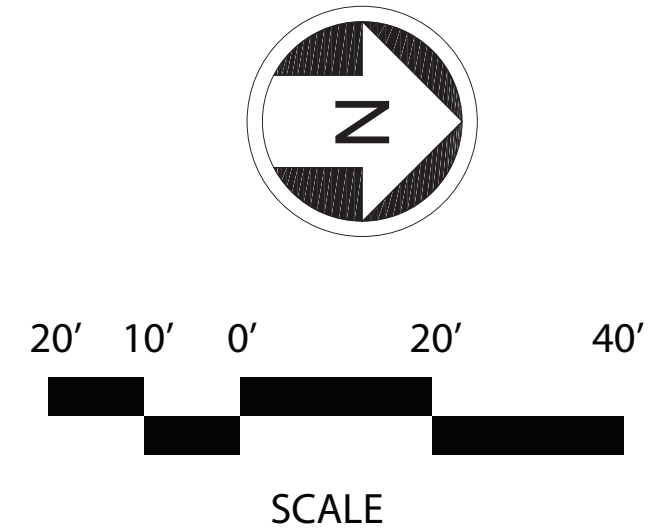
-  ELEVATOR
-  TVM
-  FENCE
-  2 FARE GATES
(1 ACCESSIBLE &
1 REGULAR) ~7'6" x 6'6"
-  SECURITY GATE
-  30" x 48" TVM CLEARANCE
-  15' x (VARIABLE WIDTH)
FARE PAID ZONE
CLEARANCE
-  15' x (VARIABLE WIDTH)
STAIR / ESCALATOR
CLEARANCE
-  10' x 10' ELEVATOR
CLEARANCE
-  BACK OF HOUSE SPACES




Northgate Station - Mezzanine Plan

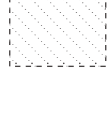


-  ELEVATOR
-  TVM
-  FENCE
-  2 FARE GATES
(1 ACCESSIBLE &
1 STANDARD) ~7'6" x 6'6"
-  SECURITY GATE
-  30" x 48" TVM CLEARANCE
-  15' x (VARIABLE WIDTH)
FARE PAID ZONE
CLEARANCE
-  15' x (VARIABLE WIDTH)
STAIR / ESCALATOR
CLEARANCE
-  10' x 10' ELEVATOR
CLEARANCE
-  BACK OF HOUSE SPACES




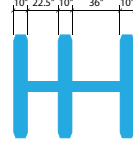


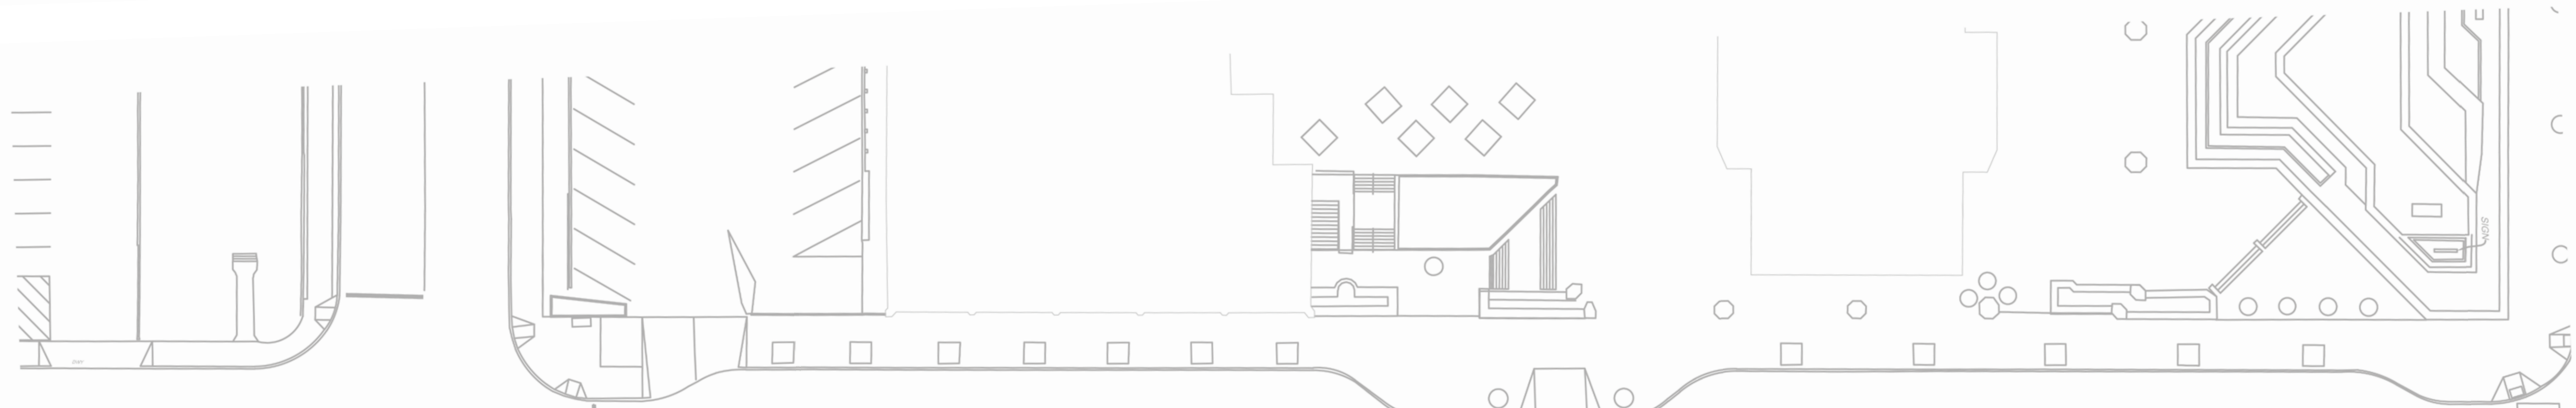
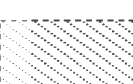
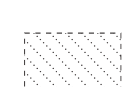



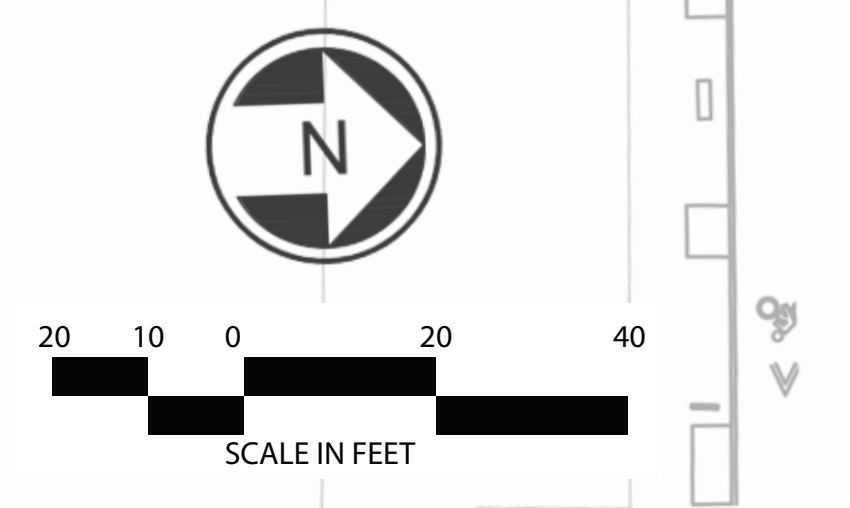
Roosevelt Station - Surface Level Plan

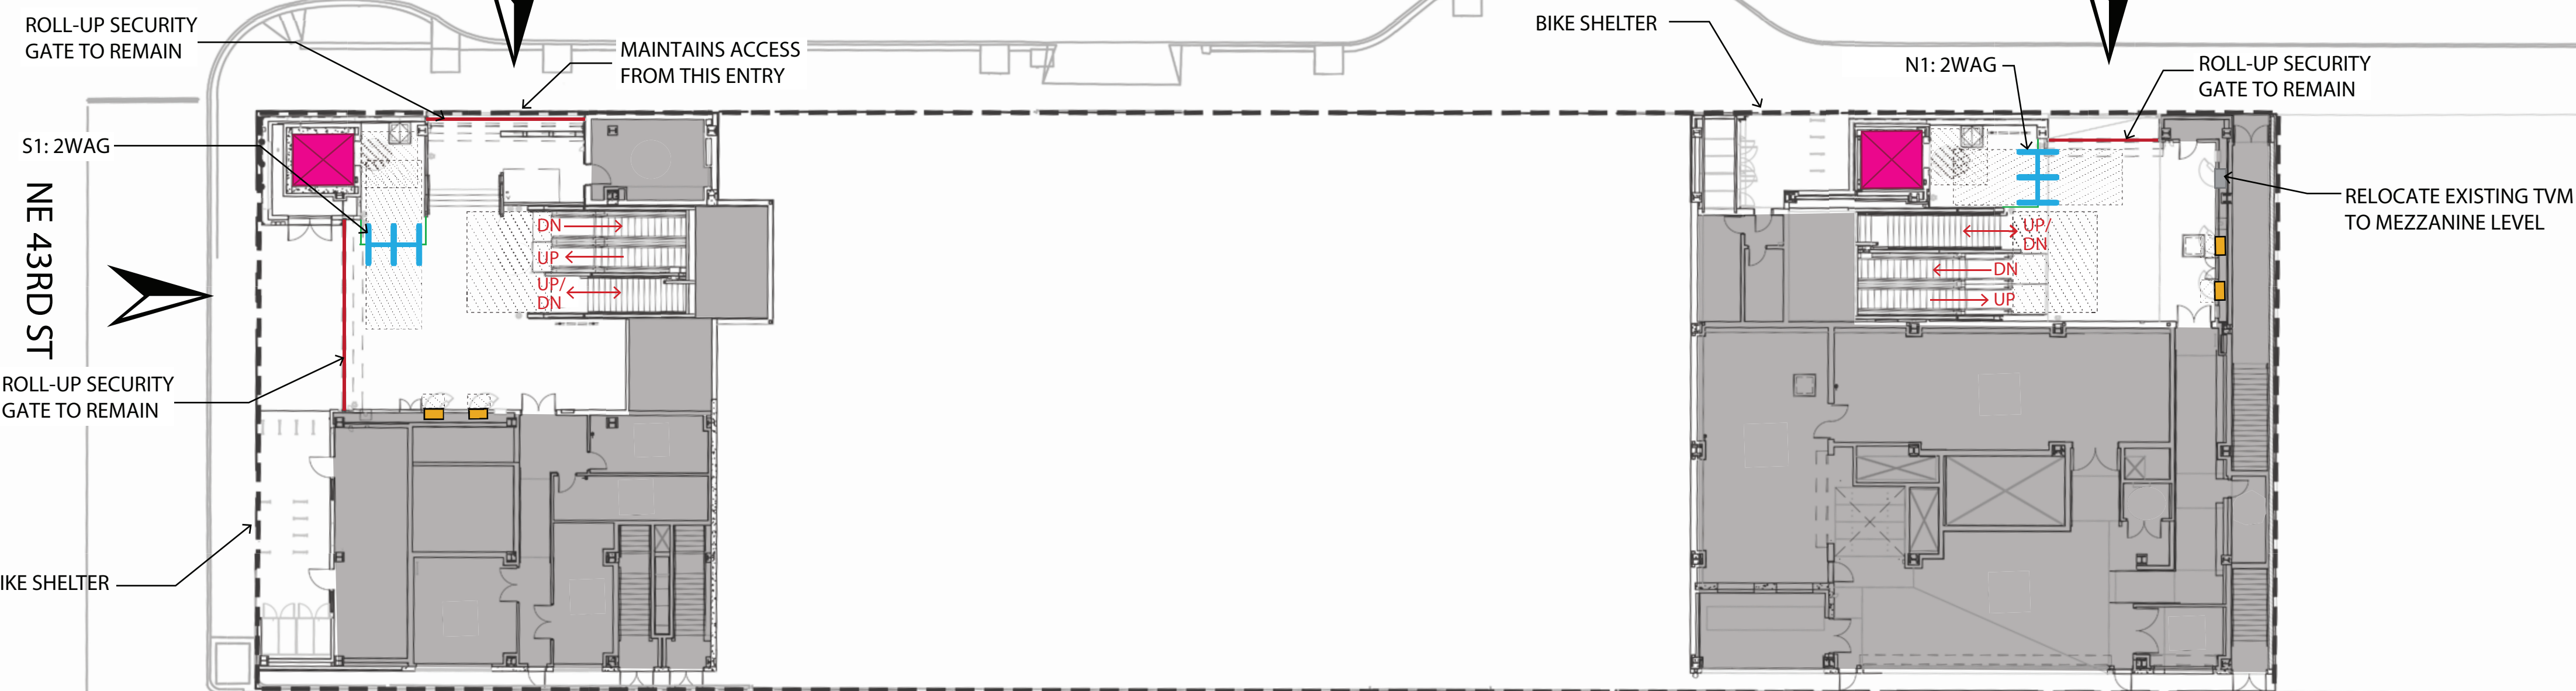

BROOKLYN AVE NE




-  ELEVATOR
-  TVM
-  FENCE
-  2 FARE GATES
(1 ACCESSIBLE &
1 STANDARD) ~7'6" x 6'6"
-  SECURITY GATE
-  30" x 48" TVM CLEARANCE
-  15' x (VARIABLE WIDTH)
FARE PAID ZONE
CLEARANCE
-  15' x (VARIABLE WIDTH)
STAIR / ESCALATOR
CLEARANCE
-  10' x 10' ELEVATOR
CLEARANCE
-  BACK OF HOUSE SPACES




UDistrict Station - Ground Floor Plan



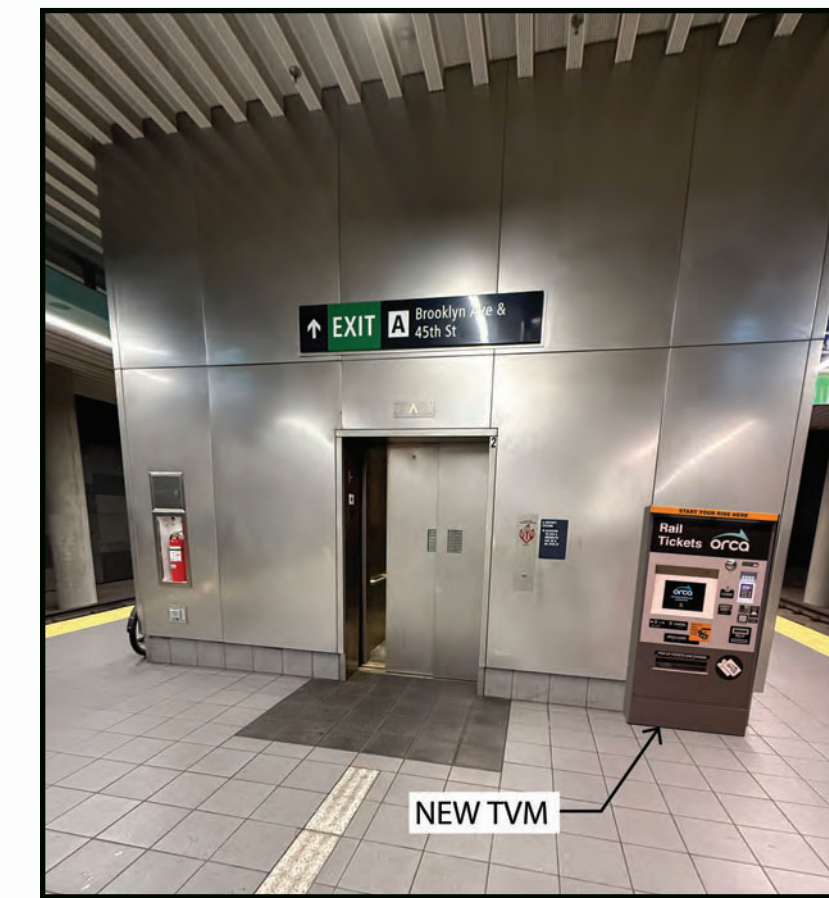


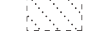



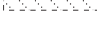


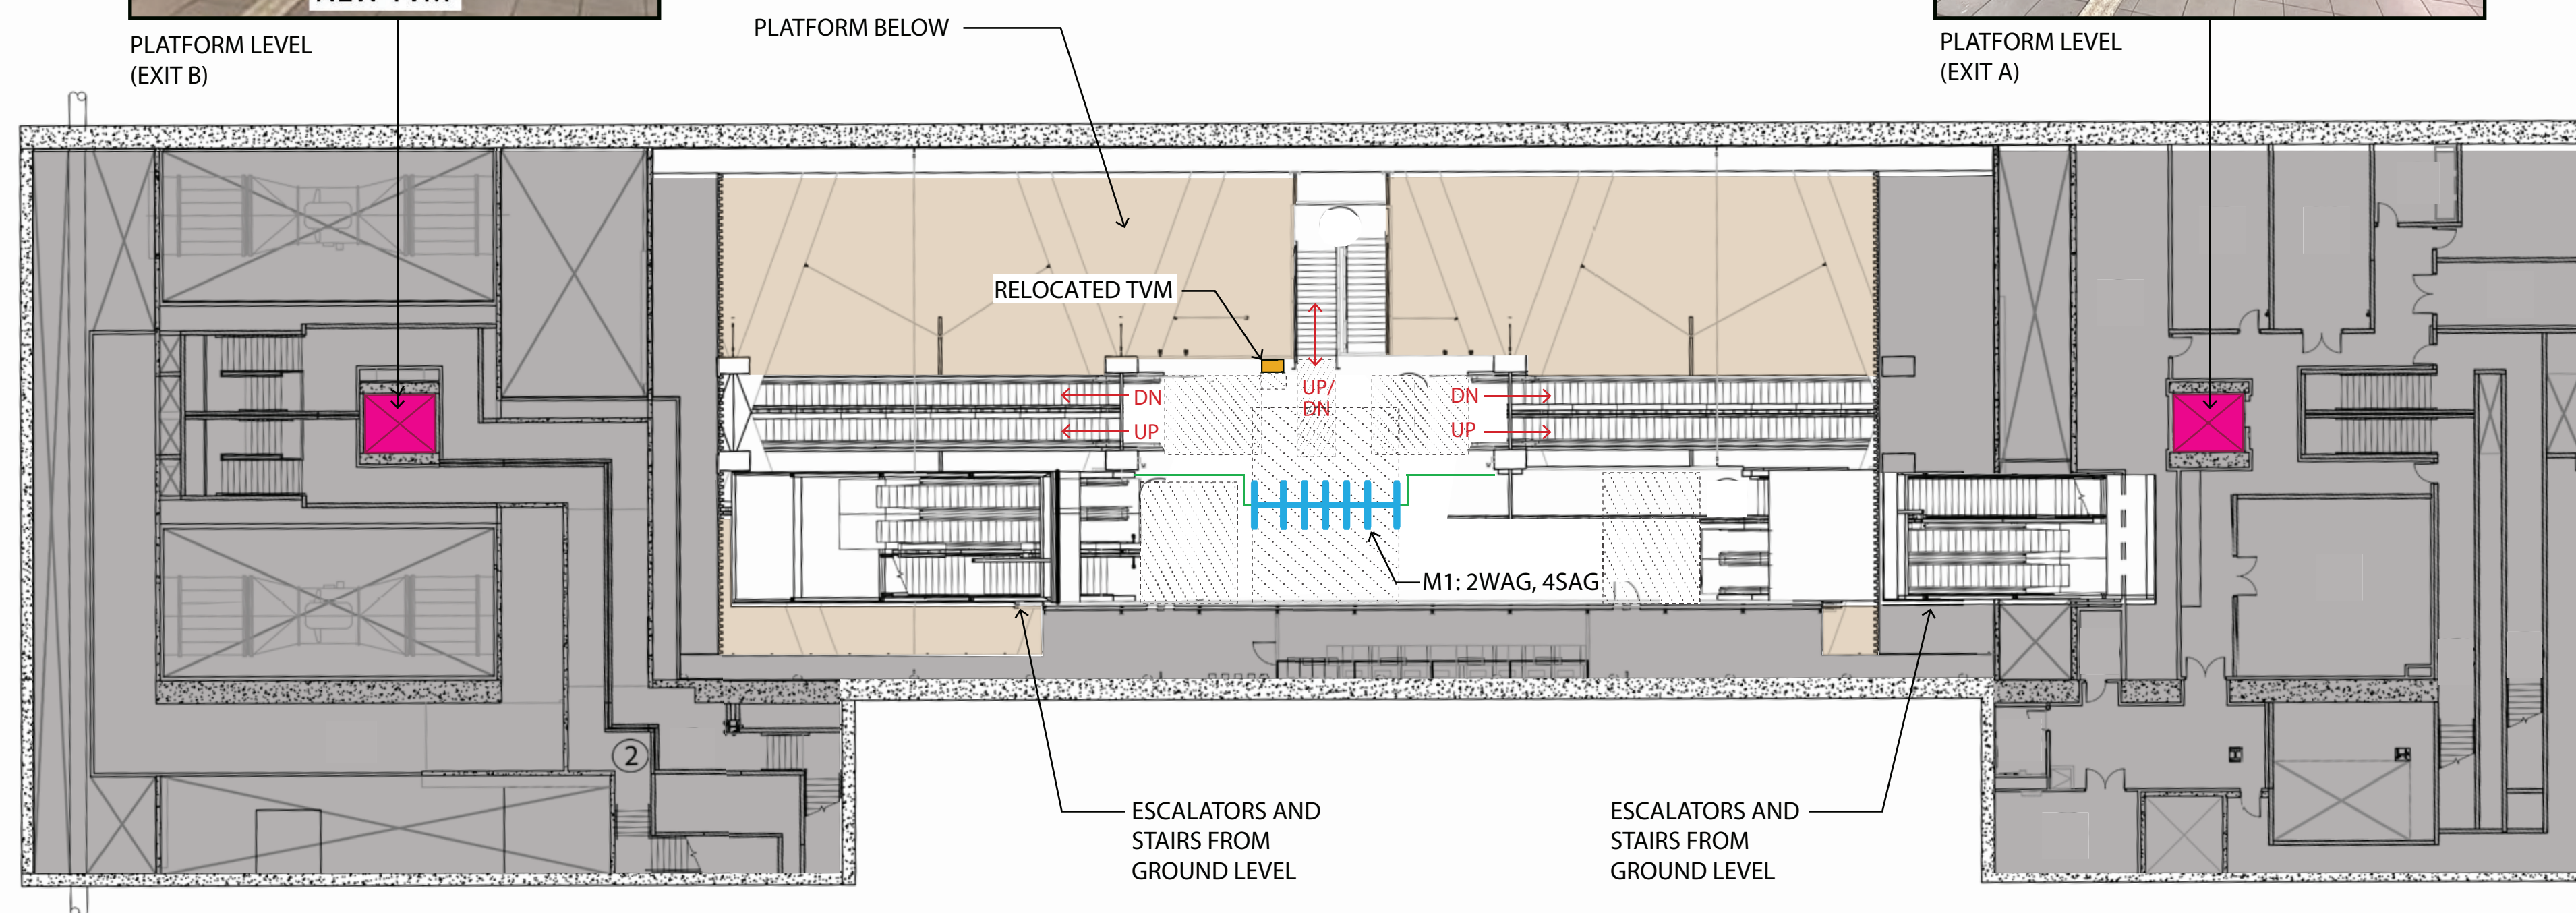
NEW TVM
PLATFORM LEVEL (EXIT B)




NEW TVM
PLATFORM LEVEL (EXIT A)





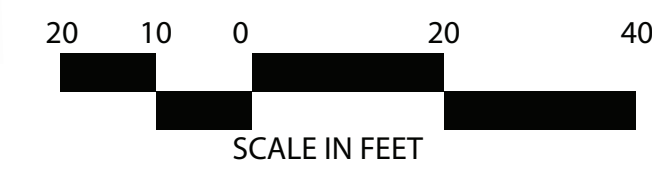




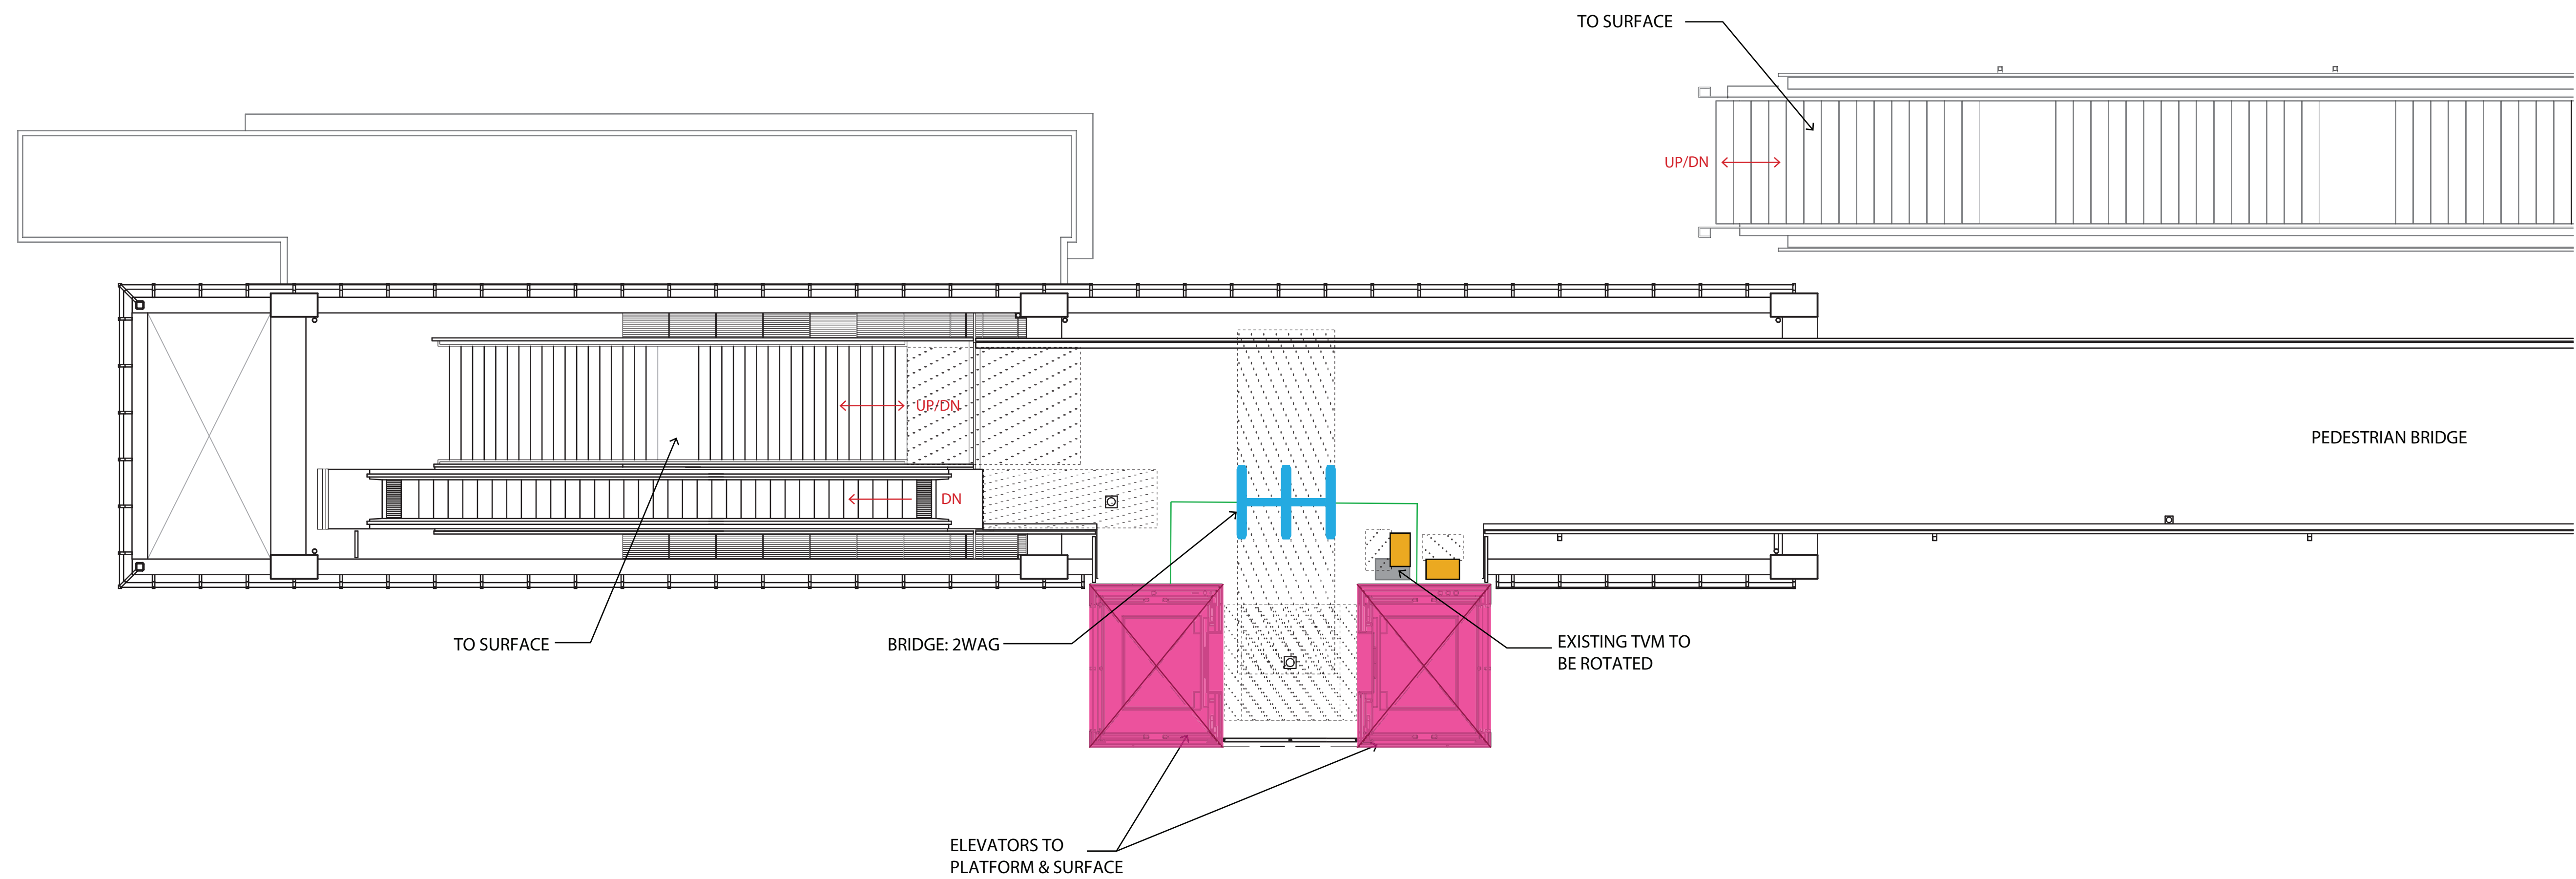


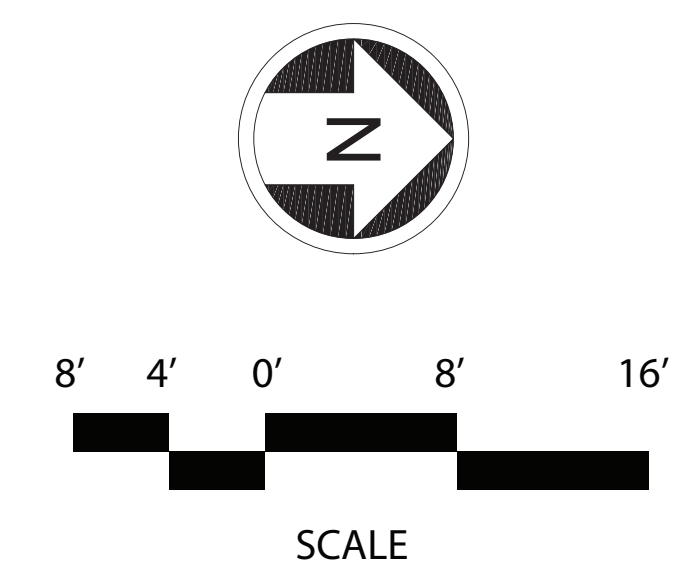
-  ELEVATOR
-  TVM
-  FENCE
-  2 FARE GATES (1 ACCESSIBLE & 1 STANDARD) ~7'6" x 6'6"
-  SECURITY GATE
-  30" x 48" TVM CLEARANCE
-  15' x (VARIABLE WIDTH) FARE PAID ZONE CLEARANCE
-  15' x (VARIABLE WIDTH) STAIR / ESCALATOR CLEARANCE
-  10' x 10' ELEVATOR CLEARANCE
-  BACK OF HOUSE SPACES




UDistrict Station - Mezzanine Plan

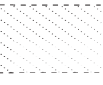

-  ELEVATOR
-  TVM
-  FENCE
-  2 FARE GATES
(1 ACCESSIBLE &
1 STANDARD) ~7'6" x 6'6"
-  SECURITY GATE
-  30" x 48" TVM CLEARANCE
-  15' x (VARIABLE WIDTH)
FARE PAID ZONE
CLEARANCE
-  15' x (VARIABLE WIDTH)
STAIR / ESCALATOR
CLEARANCE
-  10' x 10' ELEVATOR
CLEARANCE
-  BACK OF HOUSE SPACES



UW Station - Bridge Level Plan

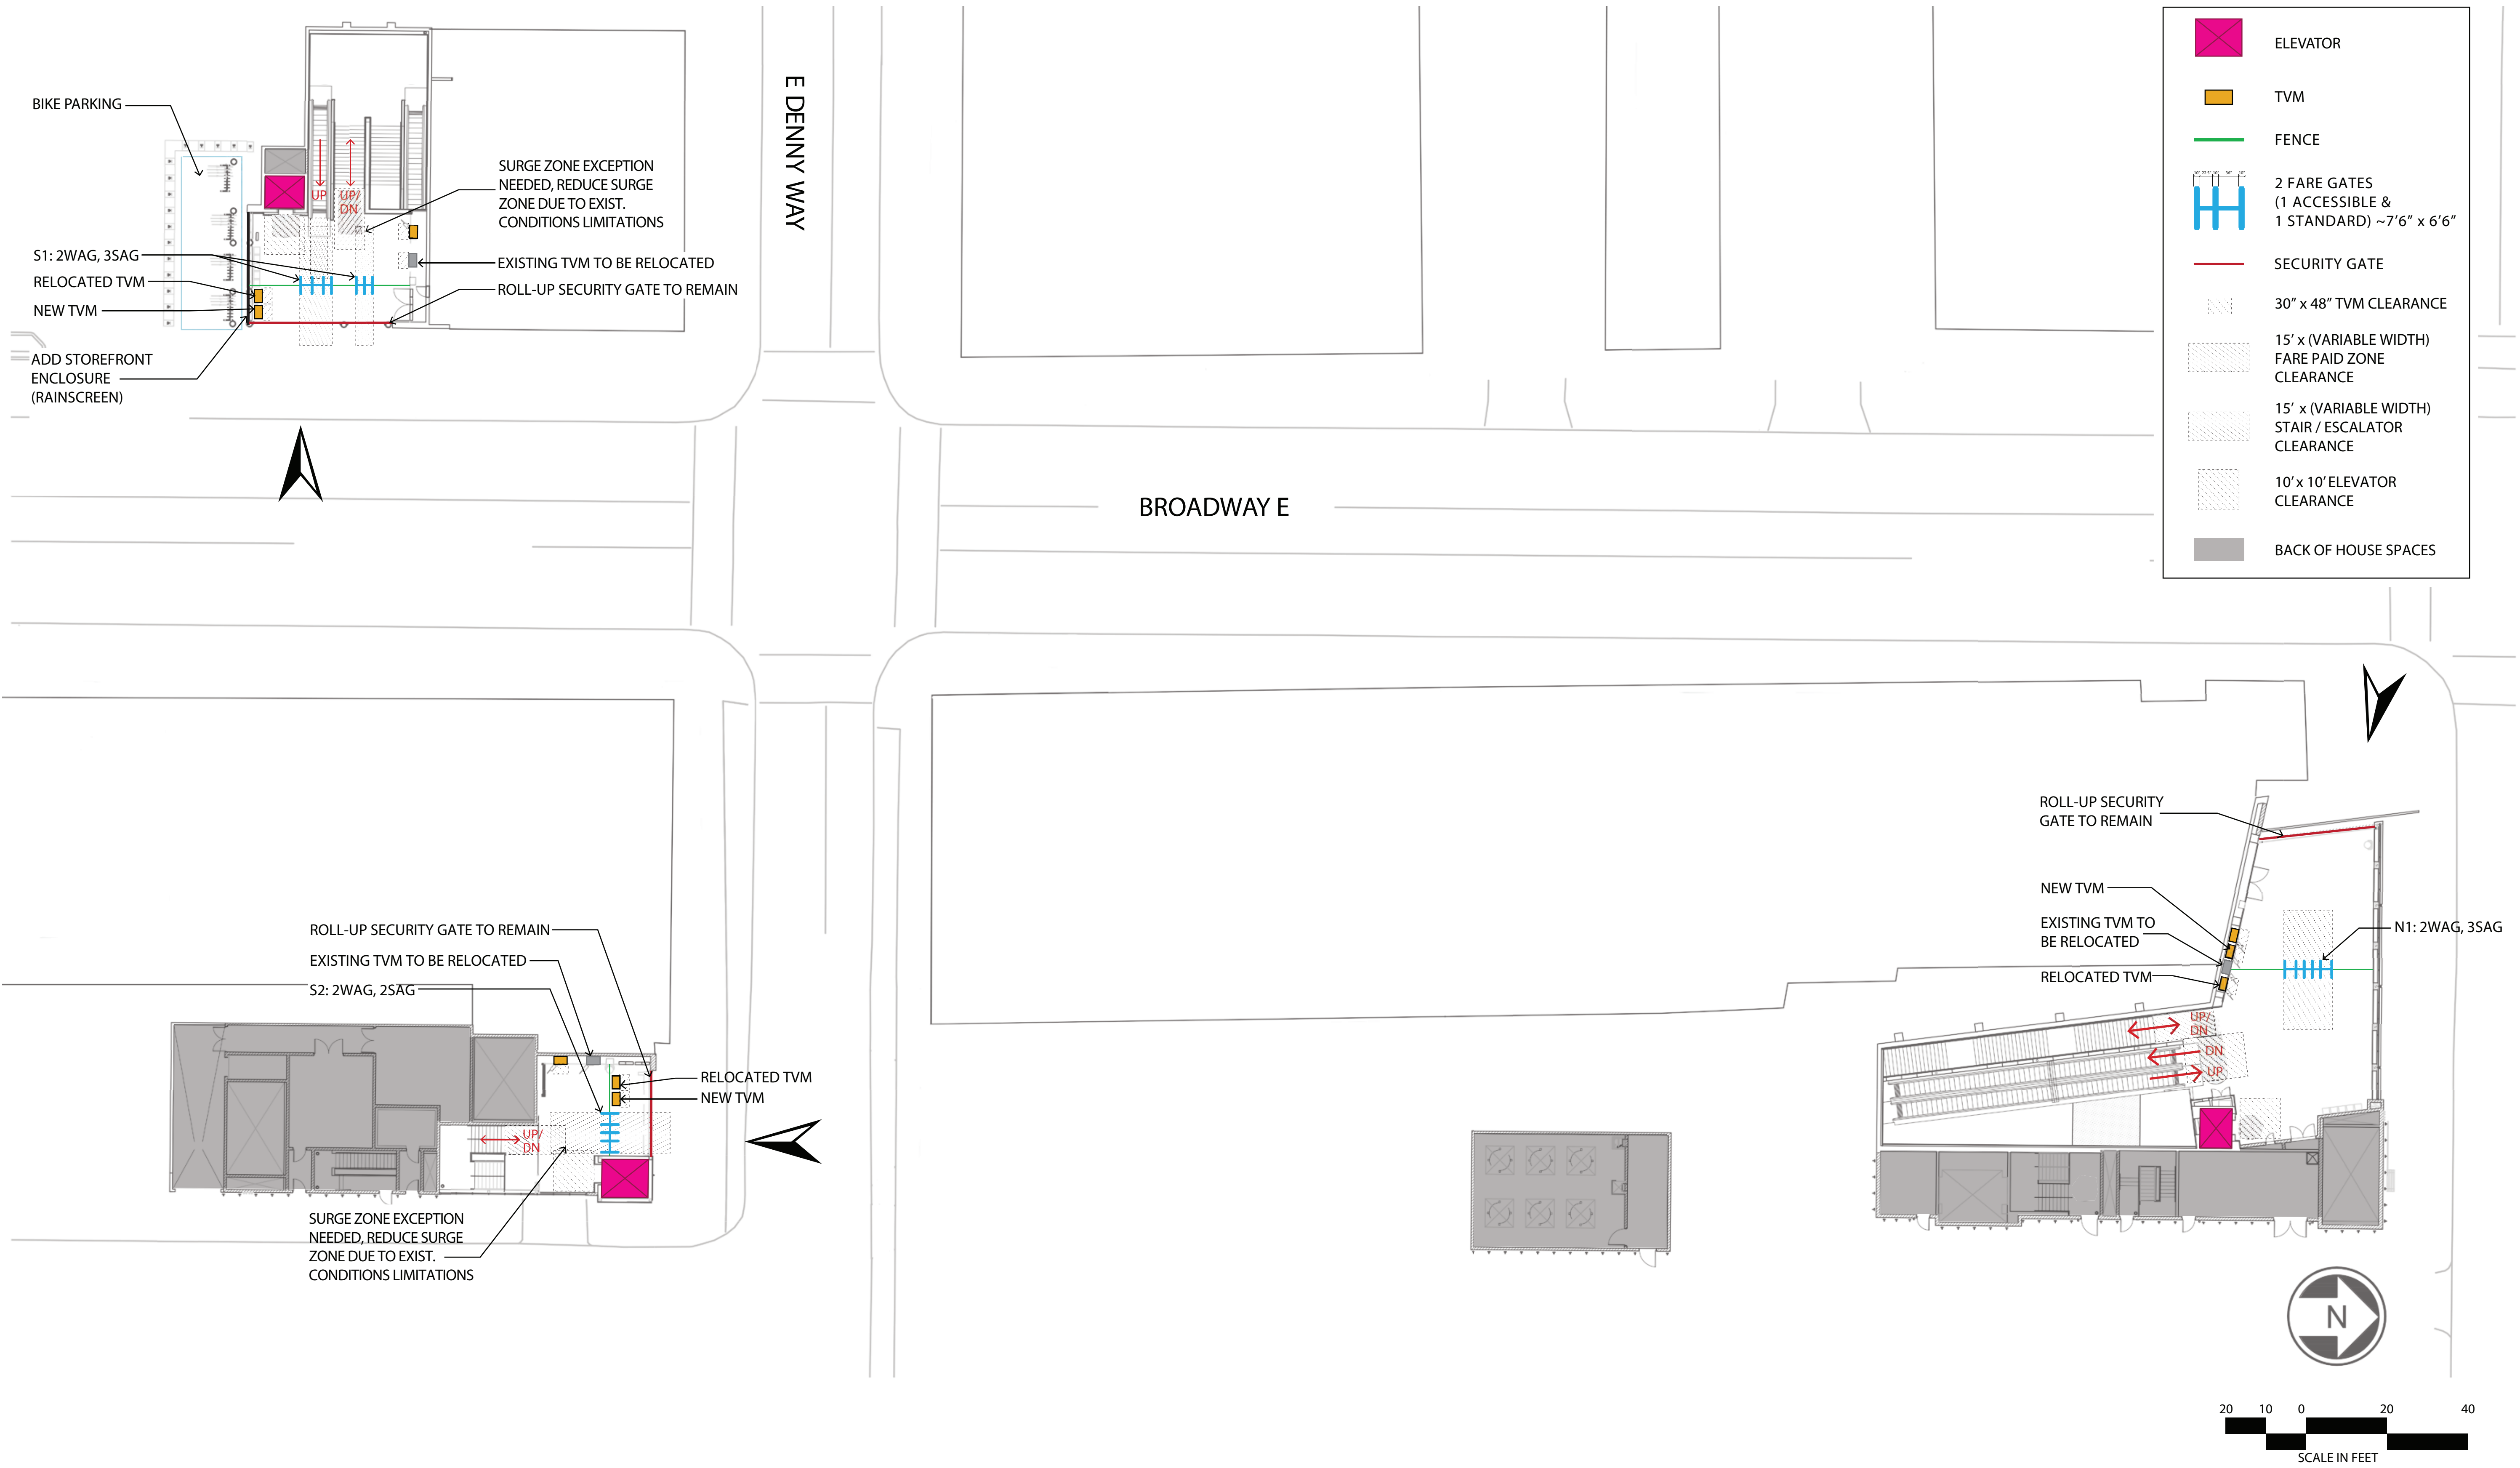

- ELEVATOR
- TVM
- FENCE
- 2 FARE GATES
(1 ACCESSIBLE & 1 STANDARD) ~7'6" x 6'6"
- SECURITY GATE
- 30" x 48" TVM CLEARANCE
- 15' x (VARIABLE WIDTH) FARE PAID ZONE CLEARANCE
- 15' x (VARIABLE WIDTH) STAIR / ESCALATOR CLEARANCE
- 10' x 10' ELEVATOR CLEARANCE
- BACK OF HOUSE SPACES

Capitol Hill Station - Ground Floor Plan